

0 15 30 45m
SCALE 1:1500 AT ORIGINAL SIZE



LEGEND

SOUTH 1 ROUTE
 SOUTH 2 ROUTE
 SOUTH 3 ROUTE
 CORE ROUTE

NORTH ROUTE
 PLATFORM
 PROPERTY
 KERBLINES

TUNNEL
 REGRADE



RANDWICK CITY COUNCIL
 RANDWICK LIGHT RAIL
 PRE-FEASIBILITY STUDY
 ROUTE LAYOUT - CORE

Job Number 21-20812
 Revision A
 Date JULY 2011

Figure C-8b

LIMIT OF WORKS

ADJOINS SHEET 21-20812-FIG N1-2

Concept Route Layout for Pre-Feasibility Study Only

0 15 30 45m
SCALE 1:1500 AT ORIGINAL SIZE



LEGEND

— SOUTH 1 ROUTE
— SOUTH 2 ROUTE
— SOUTH 3 ROUTE
— CORE ROUTE

— NORTH ROUTE
— PLATFORM
— PROPERTY
— KERBLINES

— TUNNEL
— REGRADE




RANDWICK CITY COUNCIL
RANDWICK LIGHT RAIL
PRE-FEASIBILITY STUDY
ROUTE LAYOUT - NORTH 1

Job Number 21-20812
Revision A
Date JULY 2011
Figure N1-1

Level 15, 133 Castlereagh Street, Sydney NSW 2000 Australia T 61 2 9239 7100 F 61 2 9239 7199 E sydmil@ghd.com W www.ghd.com

ADJOINS SHEET 21-20812-FIG N1-1

ADJOINS SHEET 21-20812-FIG N1-3

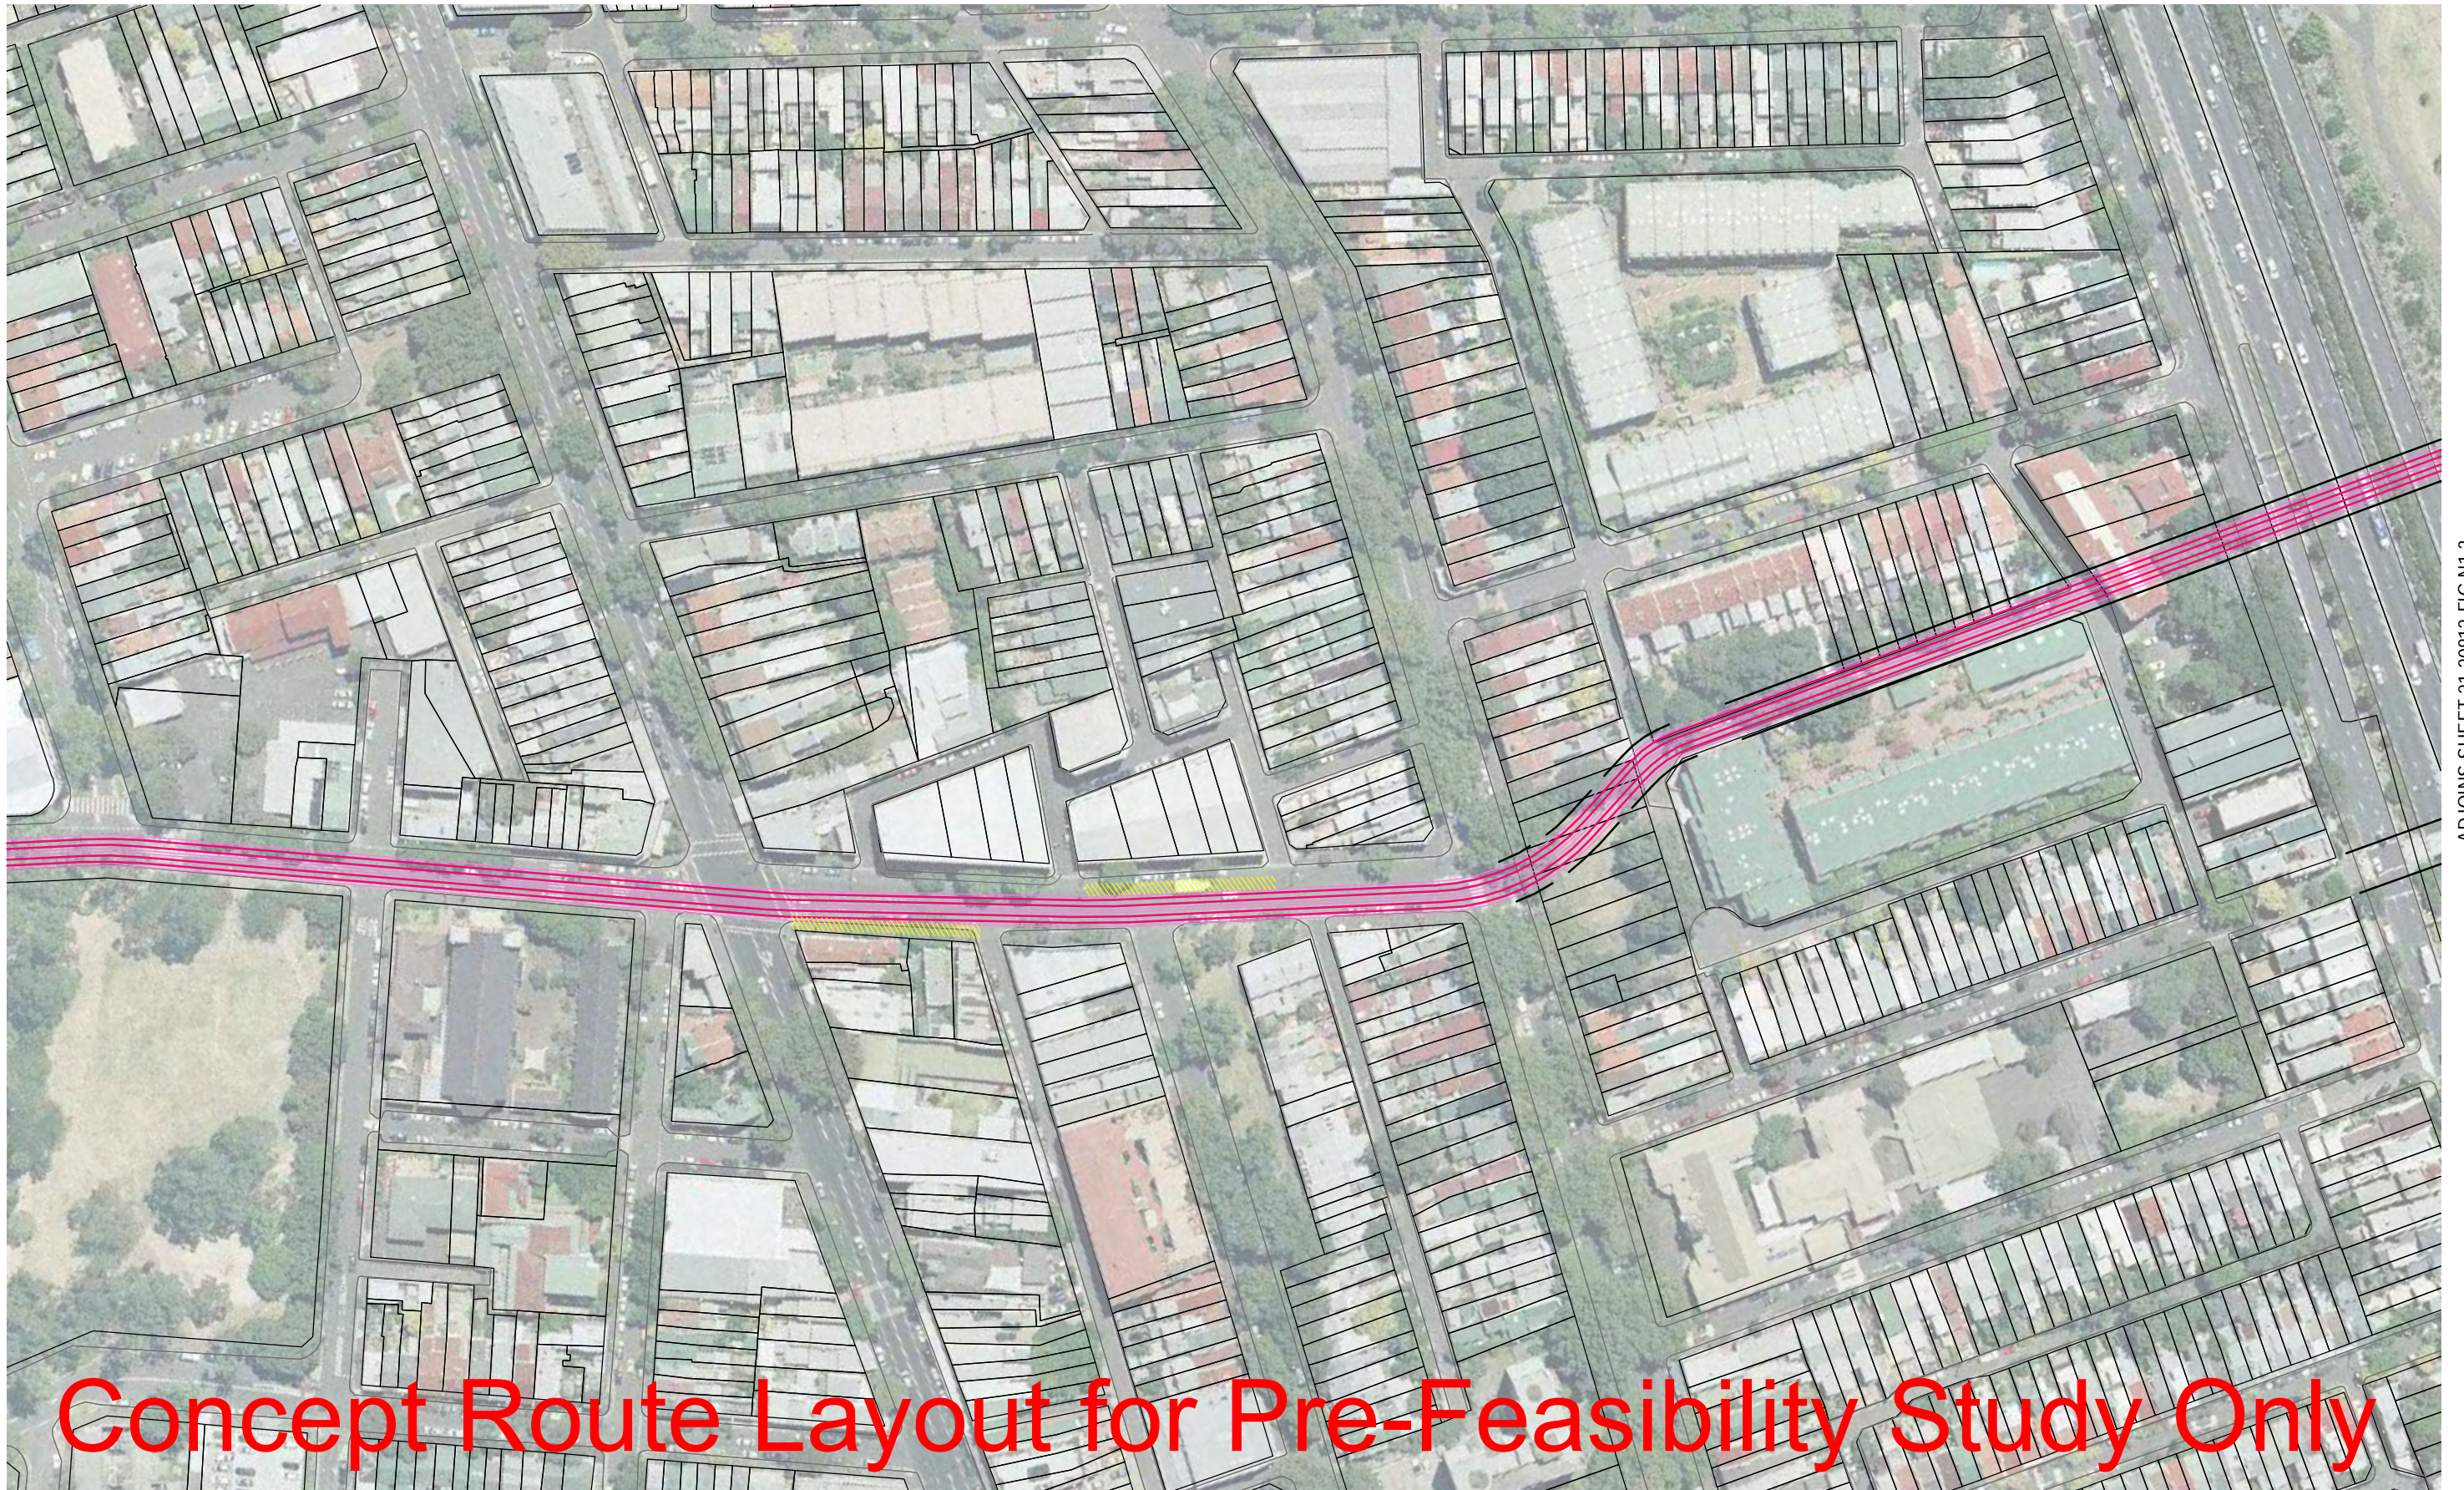

0 15 30 45m
SCALE 1:1500 AT ORIGINAL SIZE



LEGEND

	SOUTH 1 ROUTE		NORTH ROUTE		TUNNEL
	SOUTH 2 ROUTE		PLATFORM		REGRADE
	SOUTH 3 ROUTE		PROPERTY		
	CORE ROUTE		KERBLINES		



RANDWICK CITY COUNCIL
RANDWICK LIGHT RAIL
PRE-FEASIBILITY STUDY
ROUTE LAYOUT - NORTH 1

Job Number	21-20812
Revision	A
Date	JULY 2011
Figure N1-2	

ADJOINS SHEET 21-20812-FIG N1-2

LIMIT OF N1 WORKS

Concept Route Layout for Pre-Feasibility Study Only

0 15 30 45m
SCALE 1:1500 AT ORIGINAL SIZE



LEGEND

SOUTH 1 ROUTE
SOUTH 2 ROUTE
SOUTH 3 ROUTE
CORE ROUTE

NORTH ROUTE
PLATFORM
PROPERTY
KERBLINES

TUNNEL
REGRADE



RANDWICK CITY COUNCIL
RANDWICK LIGHT RAIL
PRE-FEASIBILITY STUDY
ROUTE LAYOUT - NORTH 1

Job Number 21-20812
Revision A
Date JULY 2011
Figure N1-3

Level 15, 133 Castlereagh Street, Sydney NSW 2000 Australia T 61 2 9239 7100 F 61 2 9239 7199 E sydmil@ghd.com W www.ghd.com

LIMIT OF WORKS

ADJOINS SHEET 21-20812-FIG N1-2

Concept Route Layout for Pre-Feasibility Study Only

0 15 30 45m
SCALE 1:1500 AT ORIGINAL SIZE



LEGEND

	SOUTH 1 ROUTE		NORTH ROUTE		TUNNEL
	SOUTH 2 ROUTE		PLATFORM		REGRADE
	SOUTH 3 ROUTE		PROPERTY		
	CORE ROUTE		KERBLINES		




RANDWICK CITY COUNCIL
RANDWICK LIGHT RAIL
PRE-FEASIBILITY STUDY
ROUTE LAYOUT - NORTH 2

Job Number 21-20812
Revision A
Date JULY 2011
Figure N2-1

Level 15, 133 Castlereagh Street, Sydney NSW 2000 Australia T 61 2 9239 7100 F 61 2 9239 7199 E sydmil@ghd.com W www.ghd.com

ADJOINS SHEET 21-20812-FIG N2-1

ADJOINS SHEET 21-20812-FIG N2-3

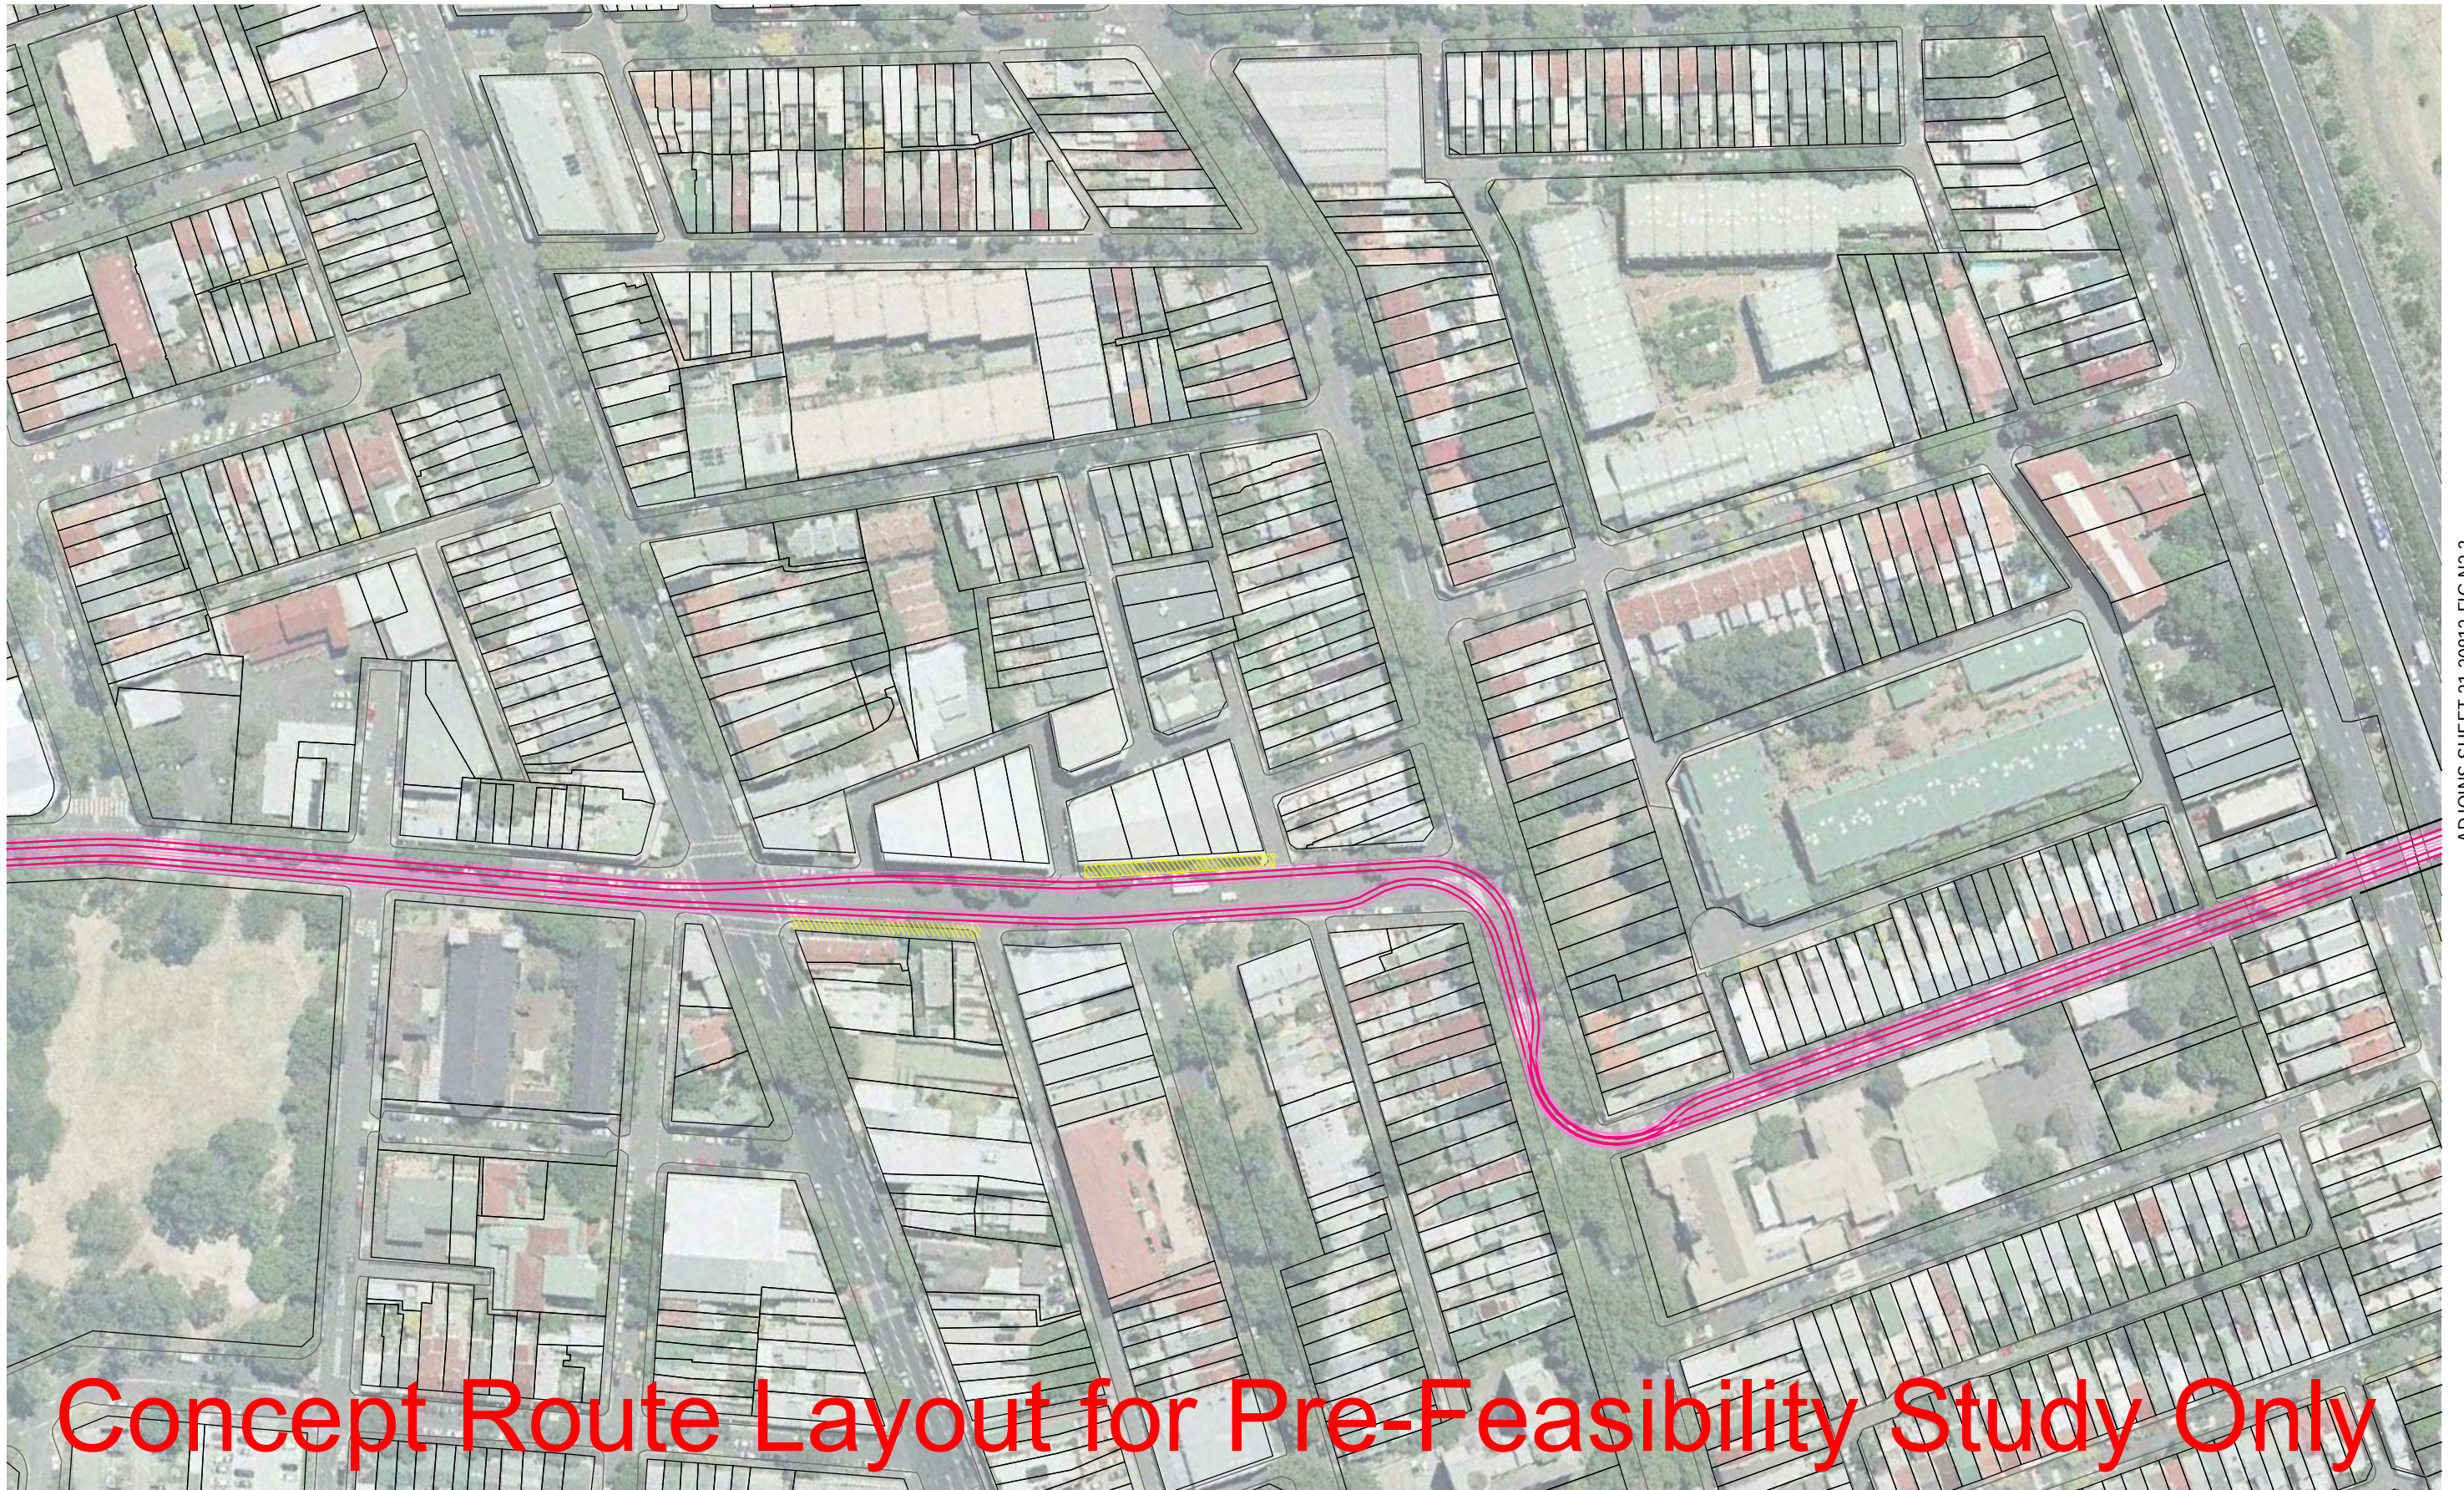

0 15 30 45m
SCALE 1:1500 AT ORIGINAL SIZE



LEGEND

	SOUTH 1 ROUTE		NORTH ROUTE		TUNNEL
	SOUTH 2 ROUTE		PLATFORM		REGRADE
	SOUTH 3 ROUTE		PROPERTY		
	CORE ROUTE		KERBLINES		



RANDWICK CITY COUNCIL
RANDWICK LIGHT RAIL
PRE-FEASIBILITY STUDY
ROUTE LAYOUT - NORTH 2

Job Number 21-20812
Revision A
Date JULY 2011
Figure N2-2

Level 15, 133 Castlereagh Street, Sydney NSW 2000 Australia T 61 2 9239 7100 F 61 2 9239 7199 E sydmil@ghd.com W www.ghd.com



0 15 30 45m
SCALE 1:1500 AT ORIGINAL SIZE



LEGEND

- SOUTH 1 ROUTE
- SOUTH 2 ROUTE
- SOUTH 3 ROUTE
- CORE ROUTE

- NORTH ROUTE
- PLATFORM
- PROPERTY
- KERBLINES

- TUNNEL
- REGRADE




RANDWICK CITY COUNCIL
RANDWICK LIGHT RAIL
PRE-FEASIBILITY STUDY
ROUTE LAYOUT - NORTH 2

Job Number 21-20812
Revision A
Date JULY 2011
Figure N2-3



0 15 30 45m
SCALE 1:1500 AT ORIGINAL SIZE

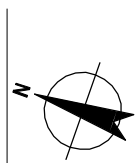

LEGEND

SOUTH 1 ROUTE
 SOUTH 2 ROUTE
 SOUTH 3 ROUTE
 CORE ROUTE

NORTH ROUTE
 PLATFORM
 PROPERTY
 KERBLINES

TUNNEL
 REGRADE




RANDWICK CITY COUNCIL
 RANDWICK LIGHT RAIL
 PRE-FEASIBILITY STUDY
 ROUTE LAYOUT - SOUTH 1

Job Number 21-20812
 Revision A
 Date JULY 2011
Figure S1-1

Concept Route Layout for Pre-Feasibility Study Only

0 15 30 45m
SCALE 1:1500 AT ORIGINAL SIZE

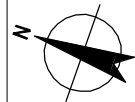

LEGEND

	SOUTH 1 ROUTE		NORTH ROUTE		TUNNEL
	SOUTH 2 ROUTE		PLATFORM		REGRADE
	SOUTH 3 ROUTE		PROPERTY		
	CORE ROUTE		KERBLINES		



RANDWICK CITY COUNCIL
RANDWICK LIGHT RAIL
PRE-FEASIBILITY STUDY
ROUTE LAYOUT - SOUTH 1

Job Number 21-20812
Revision A
Date JULY 2011
Figure S1-2