


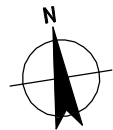

0 15 30 45m
SCALE 1:1500 AT ORIGINAL SIZE



LEGEND


	SOUTH 1 ROUTE		NORTH ROUTE		TUNNEL
	SOUTH 2 ROUTE		PLATFORM		REGRADE
	SOUTH 3 ROUTE		PROPERTY		
	CORE ROUTE		KERBLINES		



RANDWICK CITY COUNCIL
RANDWICK LIGHT RAIL
PRE-FEASIBILITY STUDY
ROUTE LAYOUT - SOUTH 2

Job Number 21-20812
Revision A
Date JULY 2011

Figure S2-1

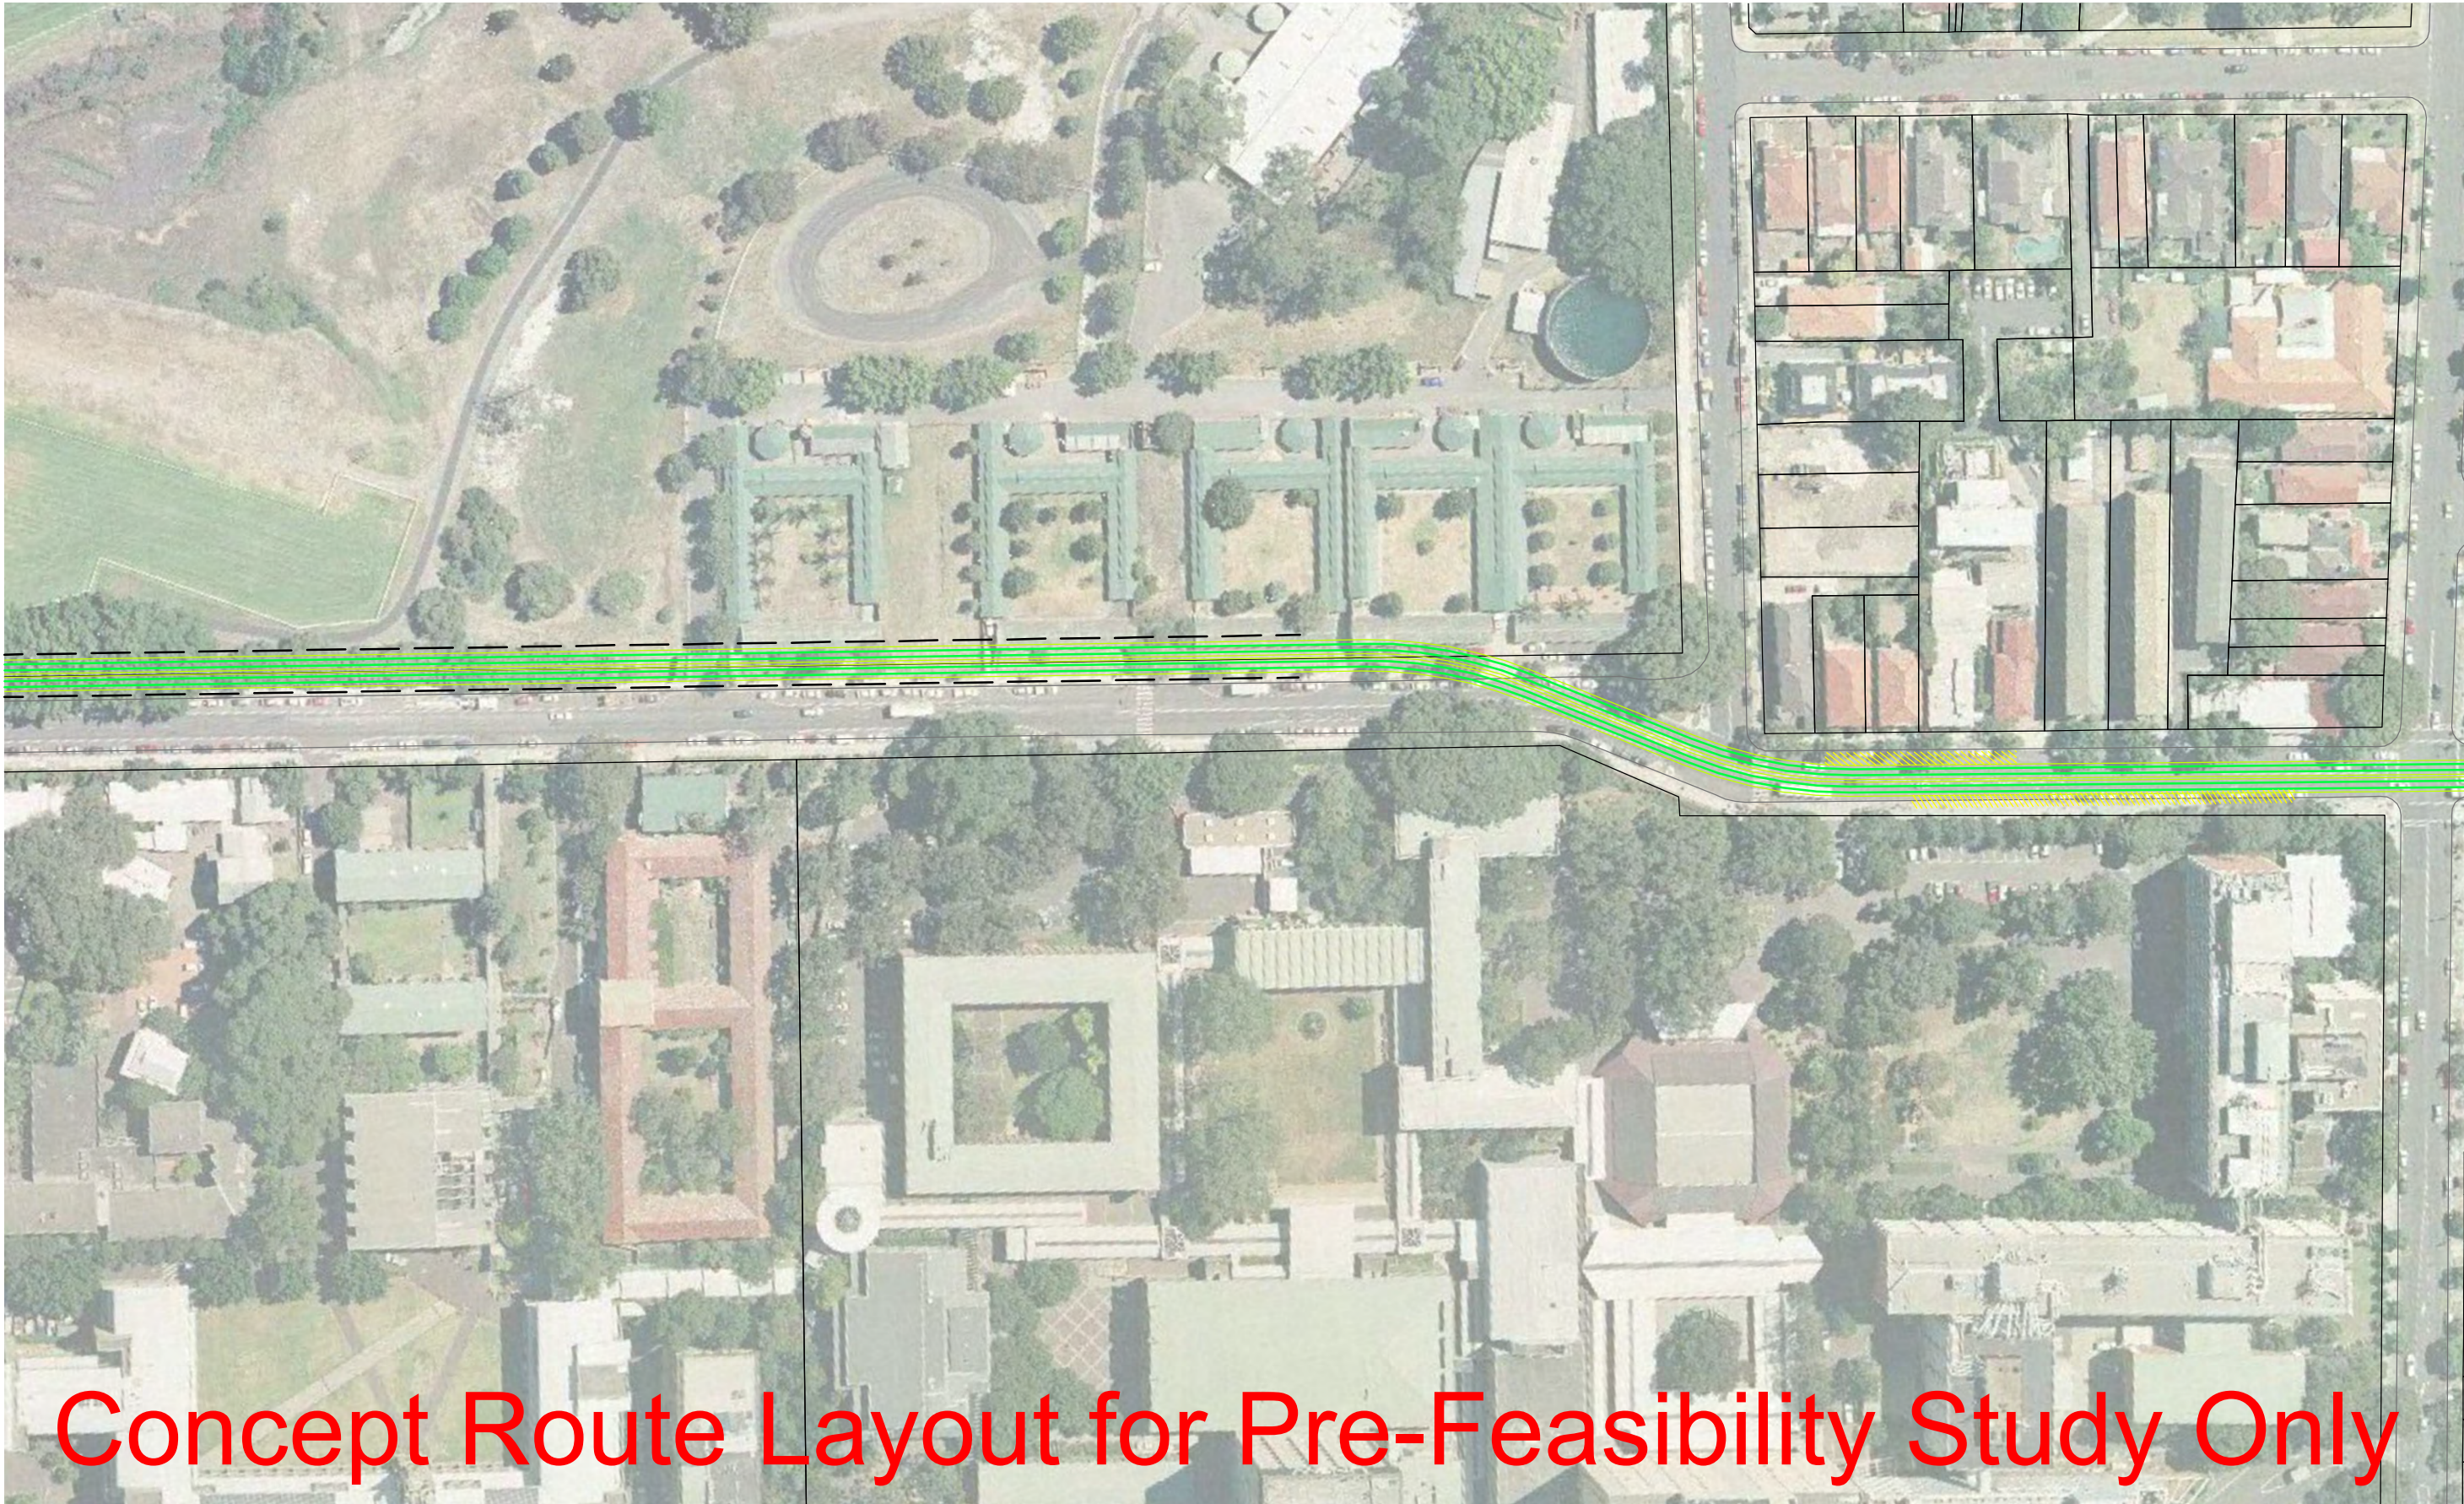

0 15 30 45m
SCALE 1:1500 AT ORIGINAL SIZE



LEGEND

- SOUTH 1 ROUTE
- SOUTH 2 ROUTE
- SOUTH 3 ROUTE
- CORE ROUTE

- NORTH ROUTE
- PLATFORM
- PROPERTY
- KERBLINES

- TUNNEL
- REGRADE



RANDWICK CITY COUNCIL
RANDWICK LIGHT RAIL
PRE-FEASIBILITY STUDY
ROUTE LAYOUT - SOUTH 2

Job Number 21-20812
Revision A
Date JULY 2011

Figure S2-2



0 15 30 45m
SCALE 1:1500 AT ORIGINAL SIZE



LEGEND

SOUTH 1 ROUTE
SOUTH 2 ROUTE
SOUTH 3 ROUTE
CORE ROUTE

NORTH ROUTE
PLATFORM
PROPERTY
KERBLINES

TUNNEL
REGRADE



RANDWICK CITY COUNCIL
RANDWICK LIGHT RAIL
PRE-FEASIBILITY STUDY
ROUTE LAYOUT - SOUTH 2

Job Number 21-20812
Revision A
Date JULY 2011

Figure S2-3

ADJOINS SHEET 21-20812-FIG C-5

ADJOINS SHEET 21-20812-FIG S3-2



0 15 30 45m
SCALE 1:1500 AT ORIGINAL SIZE



LEGEND

— SOUTH 1 ROUTE
— SOUTH 2 ROUTE
— SOUTH 3 ROUTE
— CORE ROUTE

— NORTH ROUTE
— PLATFORM
— PROPERTY
— KERBLINES

— TUNNEL
— REGRADE



RANDWICK CITY COUNCIL
RANDWICK LIGHT RAIL
PRE-FEASIBILITY STUDY
ROUTE LAYOUT - SOUTH 3

Job Number 21-20812
Revision A
Date JULY 2011

Figure S3-1



0 15 30 45m
SCALE 1:1500 AT ORIGINAL SIZE



LEGEND

SOUTH 1 ROUTE
 SOUTH 2 ROUTE
 SOUTH 3 ROUTE
 CORE ROUTE

NORTH ROUTE
 PLATFORM
 PROPERTY
 KERBLINES

TUNNEL
 REGRADE



RANDWICK CITY COUNCIL
 RANDWICK LIGHT RAIL
 PRE-FEASIBILITY STUDY
 ROUTE LAYOUT - SOUTH 3

Job Number 21-20812
 Revision A
 Date JULY 2011

Figure S3-2



0 15 30 45m
SCALE 1:1500 AT ORIGINAL SIZE

**LEGEND**

— SOUTH 1 ROUTE
— SOUTH 2 ROUTE
— SOUTH 3 ROUTE
— CORE ROUTE

— NORTH ROUTE
— PLATFORM
— PROPERTY
— KERBLINES

— TUNNEL
— REGRADE



RANDWICK CITY COUNCIL
RANDWICK LIGHT RAIL
PRE-FEASIBILITY STUDY
ROUTE LAYOUT - SOUTH 3

Job Number 21-20812
Revision A
Date JULY 2011

Figure S3-3



0 15 30 45m
SCALE 1:1500 AT ORIGINAL SIZE



LEGEND

	SOUTH 1 ROUTE		NORTH ROUTE		TUNNEL
	SOUTH 2 ROUTE		PLATFORM		REGRADE
	SOUTH 3 ROUTE		PROPERTY		
	CORE ROUTE		KERBLINES		



RANDWICK CITY COUNCIL
RANDWICK LIGHT RAIL
PRE-FEASIBILITY STUDY
ROUTE LAYOUT - SOUTH 3

Job Number 21-20812
Revision A
Date JULY 2011

Figure S3-4



Concept Route Layout for Pre-Feasibility Study Only

0 15 30 45m
SCALE 1:1500 AT ORIGINAL SIZE



LEGEND

SOUTH 1 ROUTE
 SOUTH 2 ROUTE
 SOUTH 3 ROUTE
 CORE ROUTE

NORTH ROUTE
 PLATFORM
 PROPERTY
 KERBLINES

TUNNEL
 REGRADE



RANDWICK CITY COUNCIL
 RANDWICK LIGHT RAIL
 PRE-FEASIBILITY STUDY
 ROUTE LAYOUT - SOUTH 3

Job Number 21-20812
 Revision A
 Date JULY 2011

Figure S3-5



GHD

133 Castlereagh St Sydney NSW 2000

-

T: 2 9239 7100 F: 2 9239 7199 E: sydmail@ghd.com.au

© GHD 2011

This document is and shall remain the property of GHD. The document may only be used for the purpose for which it was commissioned and in accordance with the Terms of Engagement for the commission. Unauthorised use of this document in any form whatsoever is prohibited.

Document Status

Rev No.	Author	Reviewer		Approved for Issue		
		Name	Signature	Name	Signature	Date
Draft	S A Smyth	N Buchanan		S A Smyth		31/8/11
Final Draft	N Buchanan	S A Smyth		S A Smyth		23/9/11
Final	S A Smyth	N Buchanan		S A Smyth		26/9/11