


DO NOT SCALE

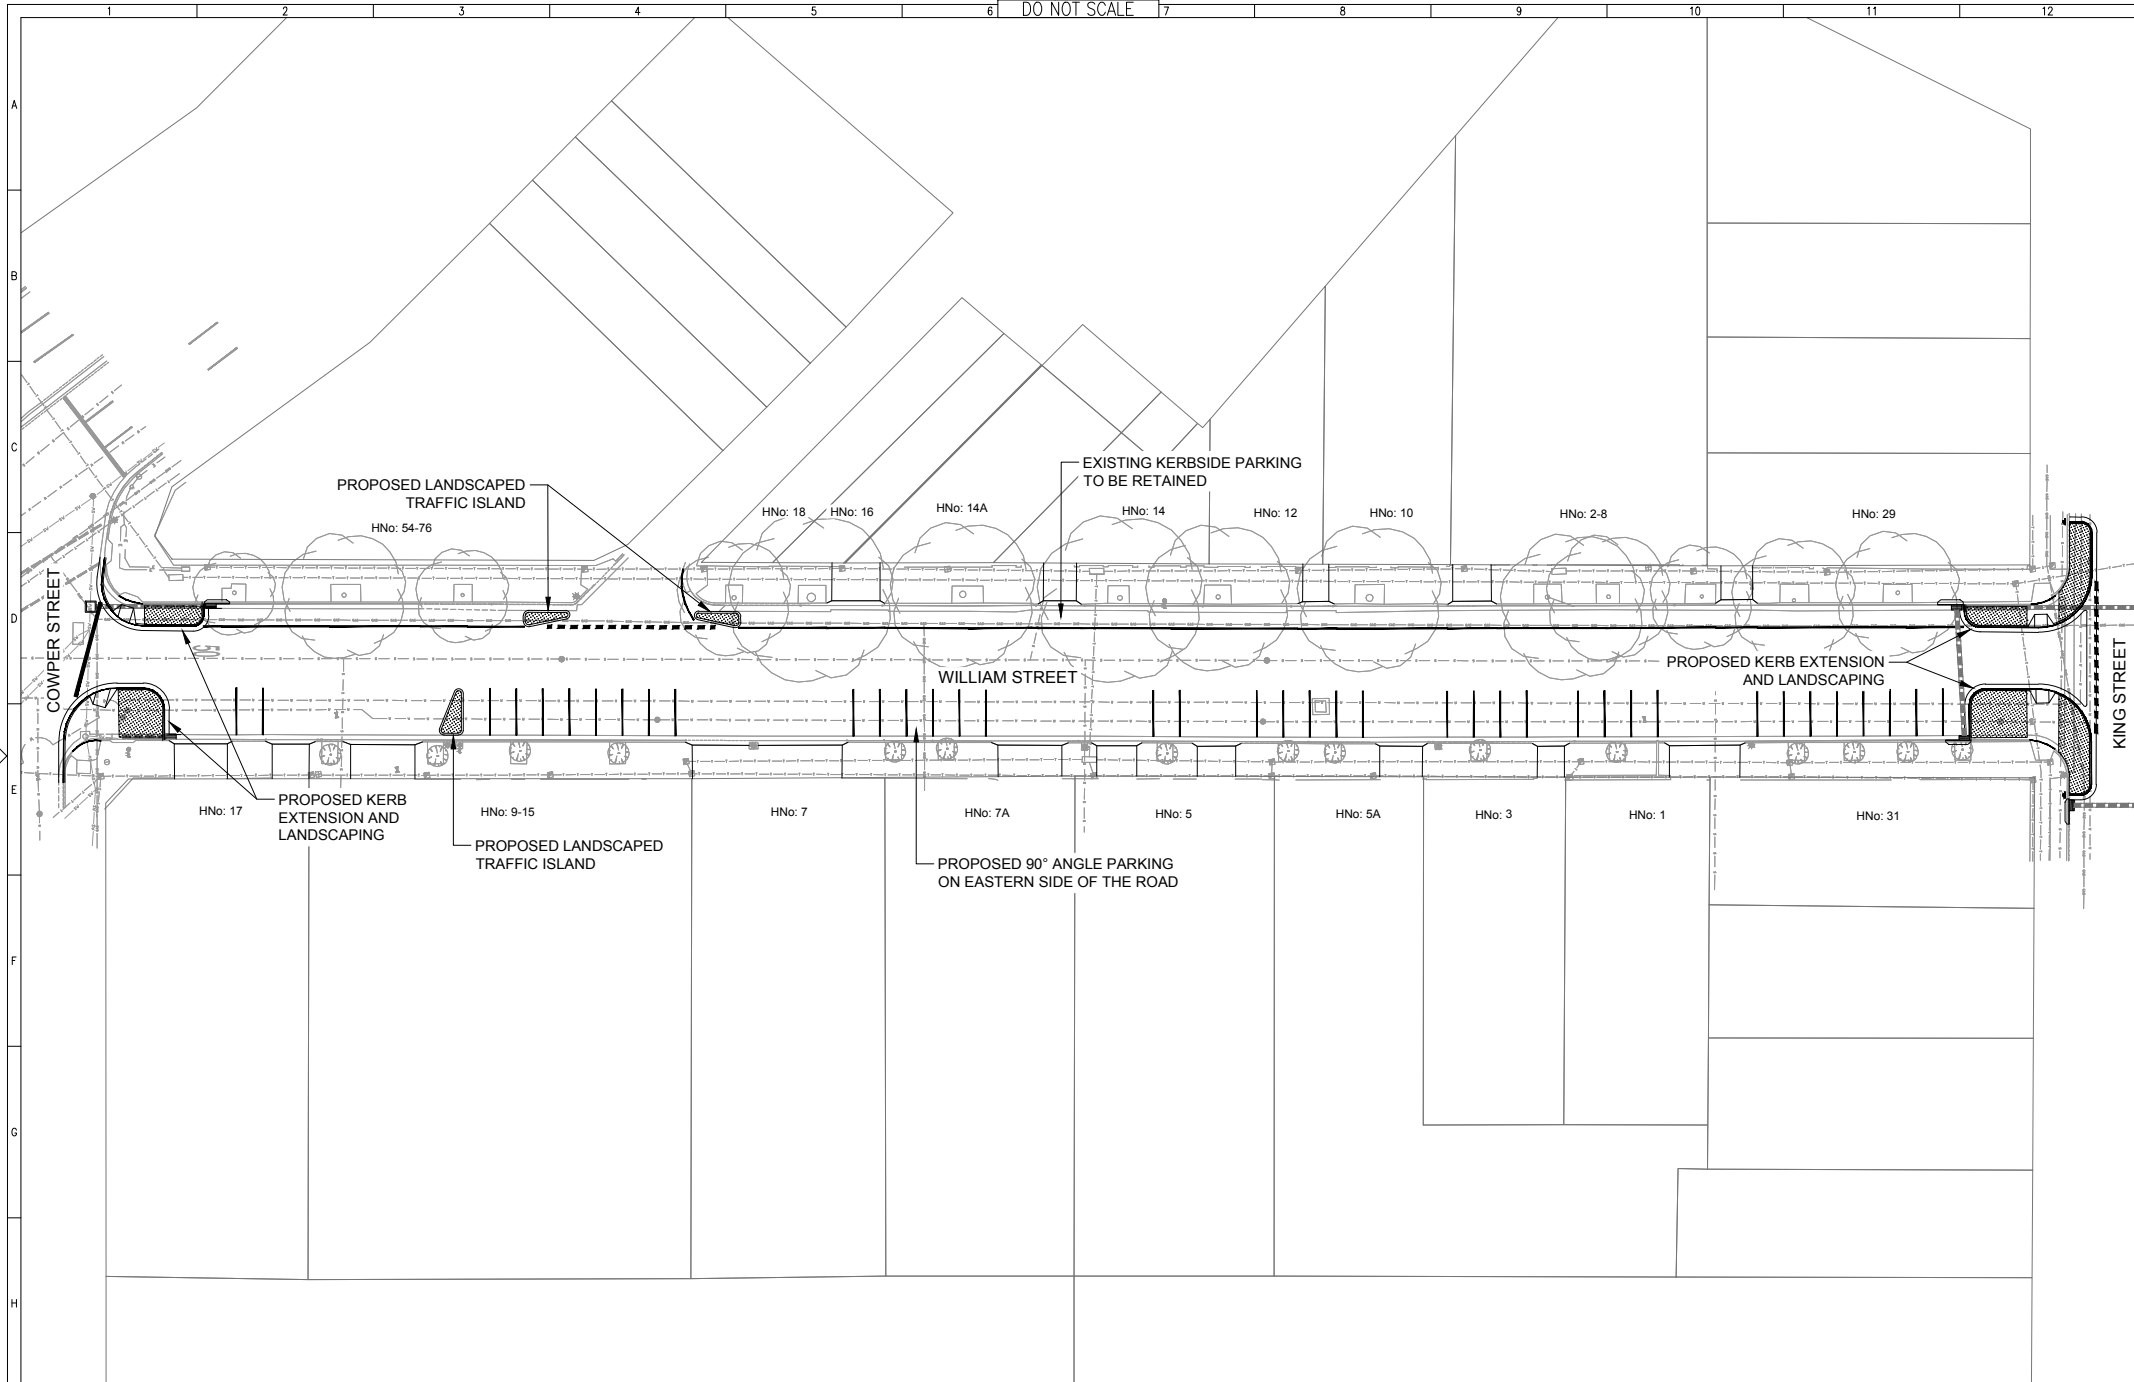

No.	Revision	Revised on CAD do not amend by hand	Checked	Approved	Date	M/T/YS	STATUS
A	ISSUED FOR CONSULTATION		NP		14/12/15	-	ISSUED FOR CONSULTATION

Copyright  
This document is the intellectual property of Complete Urban Pty. Ltd.  
This document may only be used for the purposes for which it was commissioned & in accordance with the terms of engagement for the appointment. Unauthorised use or disclosure in any way is prohibited.



Randwick City Council  
a sense of community

10 Regent Street  
Chippendale NSW 2008

p 02 9282 9900  
f 02 9282 9277

**COMPLETE**

ABN 64 100 037 812  
www.completeurban.com.au

Drawn	M.J.	Designed	M.J.
Drafting Check	N.P.	Design Check	I.G.
Approved			

NOT TO SCALE

Client and job  
RANDWICK CITY COUNCIL  
CSELR ANGLE PARKING PROJECT – WILLIAM STREET, RANDWICK

Title  
CONSULTATION PLAN

Drg. No. 2411.CP.001

Size A1

Rev. A

This Drawing must not be used for construction unless signed and approved.