

DO NOT SCALE

HNo: 1  
SP13854

HNo: 39-41  
SP2276

HNo: 2  
SP47758

HNo: 43  
LOT 1  
DP167613

NOTES:  
LINEMARKING TO BE INSTALLED IN ACCORDANCE WITH THE  
RMS DELINEATION GUIDELINES AND AUSTRALIAN STANDARDS.  
REFER TO DWG 24.11BLE.002 FOR LINEMARKING NOTES AND  
DWG 24.11BLE.025 FOR STEM FOOTING DETAIL

REVISION	NO.	REVISION - REVISE ON CAD DO NOT AMEND BY HAND	DATE	APPROVED	STATUS
2	ISSUED FOR CONSTRUCTION		19/07/16	IC	
1	ISSUED FOR CONSTRUCTION		23/05/16	IC	

**ISSUED FOR CONSTRUCTION**  
19 July 2016

Copyright  
This document is the property of Complete Urban Pty Ltd.  
It is to be used only for the purposes for which it was commissioned & is not to be reproduced, stored in a retrieval system, or transmitted in any form or by any means, electronic, mechanical, photocopying, recording or otherwise, without the prior written permission of Complete Urban Pty Ltd.

SCALE 1:100 @ A1

Drawn	M.I.	Designed	M.I.
Checked	N.P.	Checked	I.G.
Approved		FOR CONSTRUCTION	

The Drawing must not be used for Construction unless signed or Approved

10 Regent Street  
Chippendale NSW 2008  
p 02 9282 9600  
f 02 9282 9277  
www.completeurban.com.au

**COMPLETE**

19 July 2016

ISSUED FOR CONSTRUCTION

SCALE 1:100  
A1 UNREDUCED

ISSUED FOR CONSTRUCTION

Randwick City Council  
a sense of community

Client and Job Title  
Randwick City Council  
CSELR ANGLE PARKING PROJECT – BLENHEIM STREET, RANDWICK

Project Name  
SIGNS AND LINEMARKING PLAN  
SHEET 1 OF 4


Drawn: M.I.  
Checked: N.P.  
Approved: I.G.

Scale: 1:100 @ A1

Project No: 2411.BLE.015

Sheet No: A1

Revision: 2

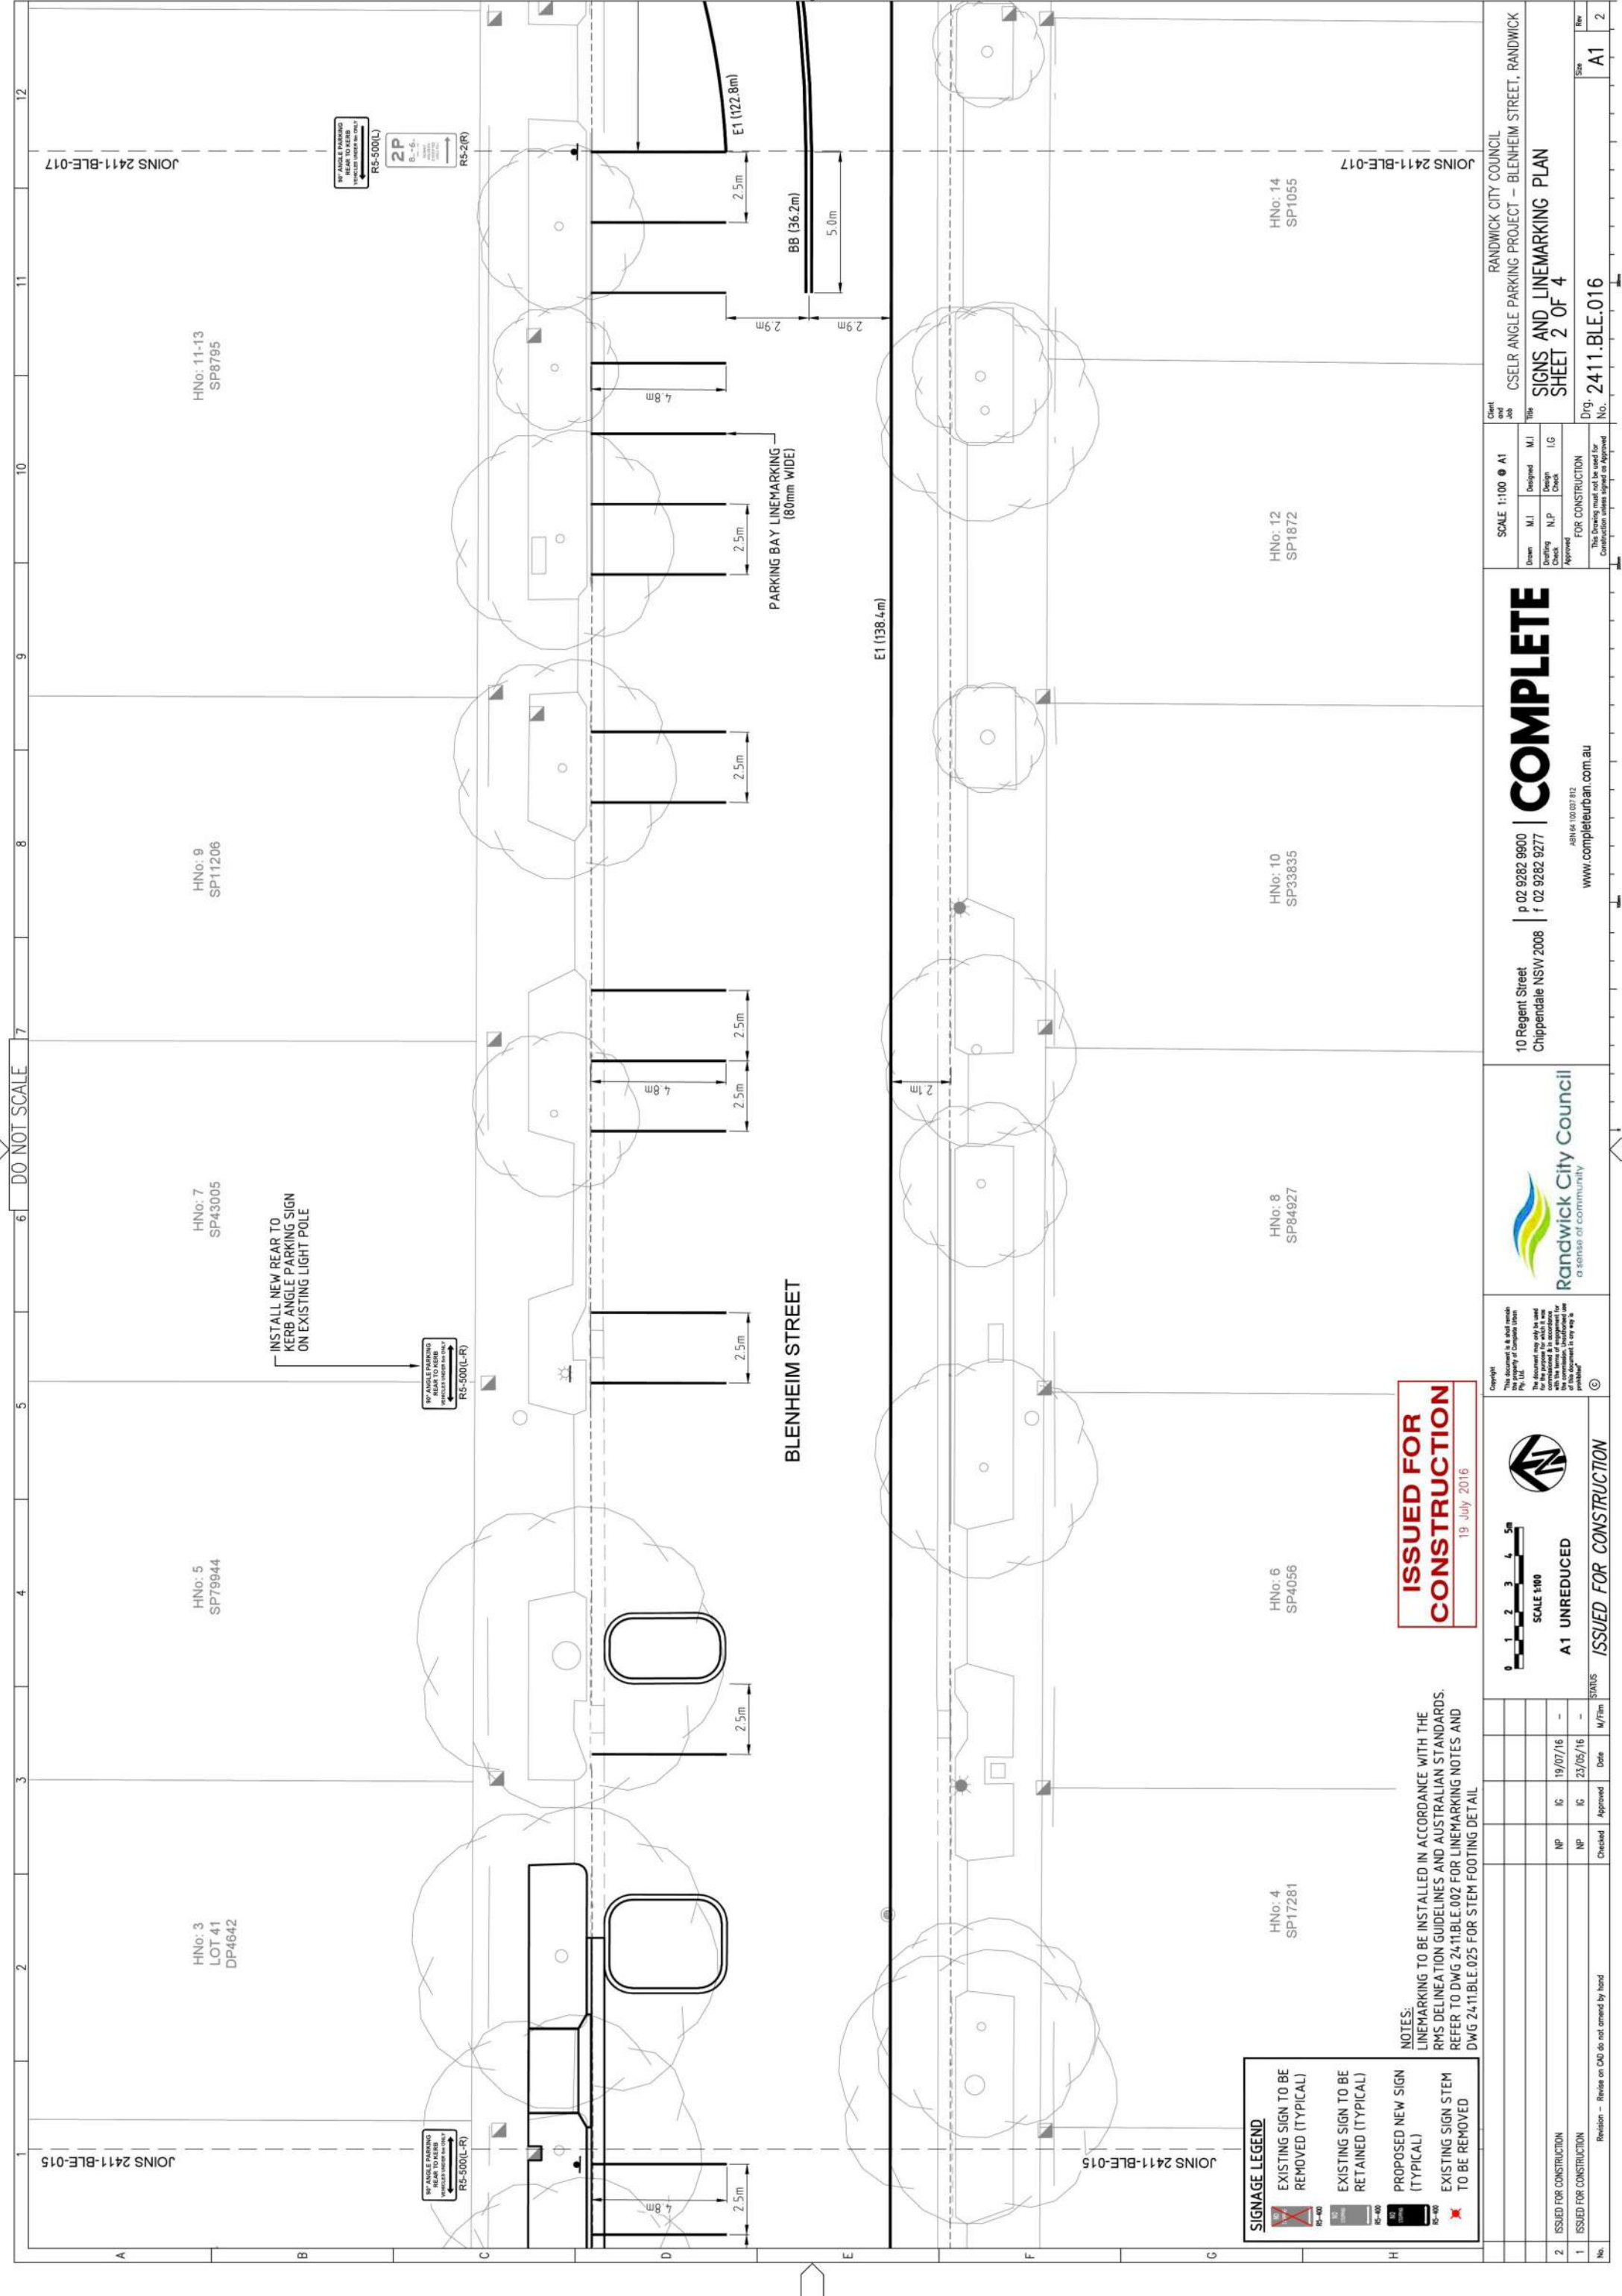

DO NOT SCALE

JOINS 2411-BLE-015

HNo: 3  
LOT 41  
DP4642

HNo: 5  
SP79944

HNo: 7  
SP43005

HNo: 9  
SP11206

HNo: 11-13  
SP8795

INSTALL NEW REAR TO  
KERB ANGLE PARKING SIGN  
ON EXISTING LIGHT POLE

2P  
R5-500(L)  
R5-2(R)

R5-500(L-R)

R5-500(L-R)

BLENHHEIM STREET

PARKING BAY LINEMARKING  
(80mm WIDE)

E1 (138.4m)

E1 (122.8m)


**SIGNAGE LEGEND**

	EXISTING SIGN TO BE REMOVED (TYPICAL)
	EXISTING SIGN TO BE RETAINED (TYPICAL)
	PROPOSED NEW SIGN (TYPICAL)
	EXISTING SIGN STEM TO BE REMOVED

**NOTES:**  
LINEMARKING TO BE INSTALLED IN ACCORDANCE WITH THE RMS DELINEATION GUIDELINES AND AUSTRALIAN STANDARDS. REFER TO DWG 2411BLE.002 FOR LINEMARKING NOTES AND DWG 2411BLE.025 FOR STEM FOOTING DETAIL.

**ISSUED FOR CONSTRUCTION**  
19 July 2016

<p>Copyright This document is the property of Complete Urban Pty. Ltd. It is not to be used for any other project without the written consent of Complete Urban Pty. Ltd. The design must not be used for construction unless signed or approved.</p>		<p>10 Regent Street Chippendale NSW 2008 p 02 9282 9600 f 02 9282 9277 www.completeurban.com.au</p>	<p><b>COMPLETE</b></p>	<p>SCALE 1:100 @ A1</p> <table border="1"> <tr> <th>Drawn</th> <th>M.I.</th> <th>Designed</th> <th>M.I.</th> </tr> <tr> <td>Checked</td> <td>N.P.</td> <td>Checked</td> <td>I.G.</td> </tr> <tr> <td>Approved</td> <td></td> <td>FOR CONSTRUCTION</td> <td></td> </tr> </table> <p>The Drawing must not be used for Construction unless signed or approved.</p>	Drawn	M.I.	Designed	M.I.	Checked	N.P.	Checked	I.G.	Approved		FOR CONSTRUCTION		<p>Client and Job No. RANDWICK CITY COUNCIL CSELR ANGLE PARKING PROJECT – BLENHEIM STREET, RANDWICK</p>
Drawn	M.I.	Designed	M.I.														
Checked	N.P.	Checked	I.G.														
Approved		FOR CONSTRUCTION															
<p>Scale 0 1 2 3 4 5m SCALE 1:100 A1 UNREDUCED</p>		<p>Randwick City Council a sense of community</p>		<p>Drawn: M.I. Checked: N.P. Approved: I.G.</p>													
<p>2 ISSUED FOR CONSTRUCTION 19/07/16</p>		<p>1 ISSUED FOR CONSTRUCTION 23/05/16</p>		<p>Revision - Review on CAD do not amend by hand</p>													
<p>No.</p>		<p>Size A1</p>		<p>Sheet No. 2 OF 4</p>													

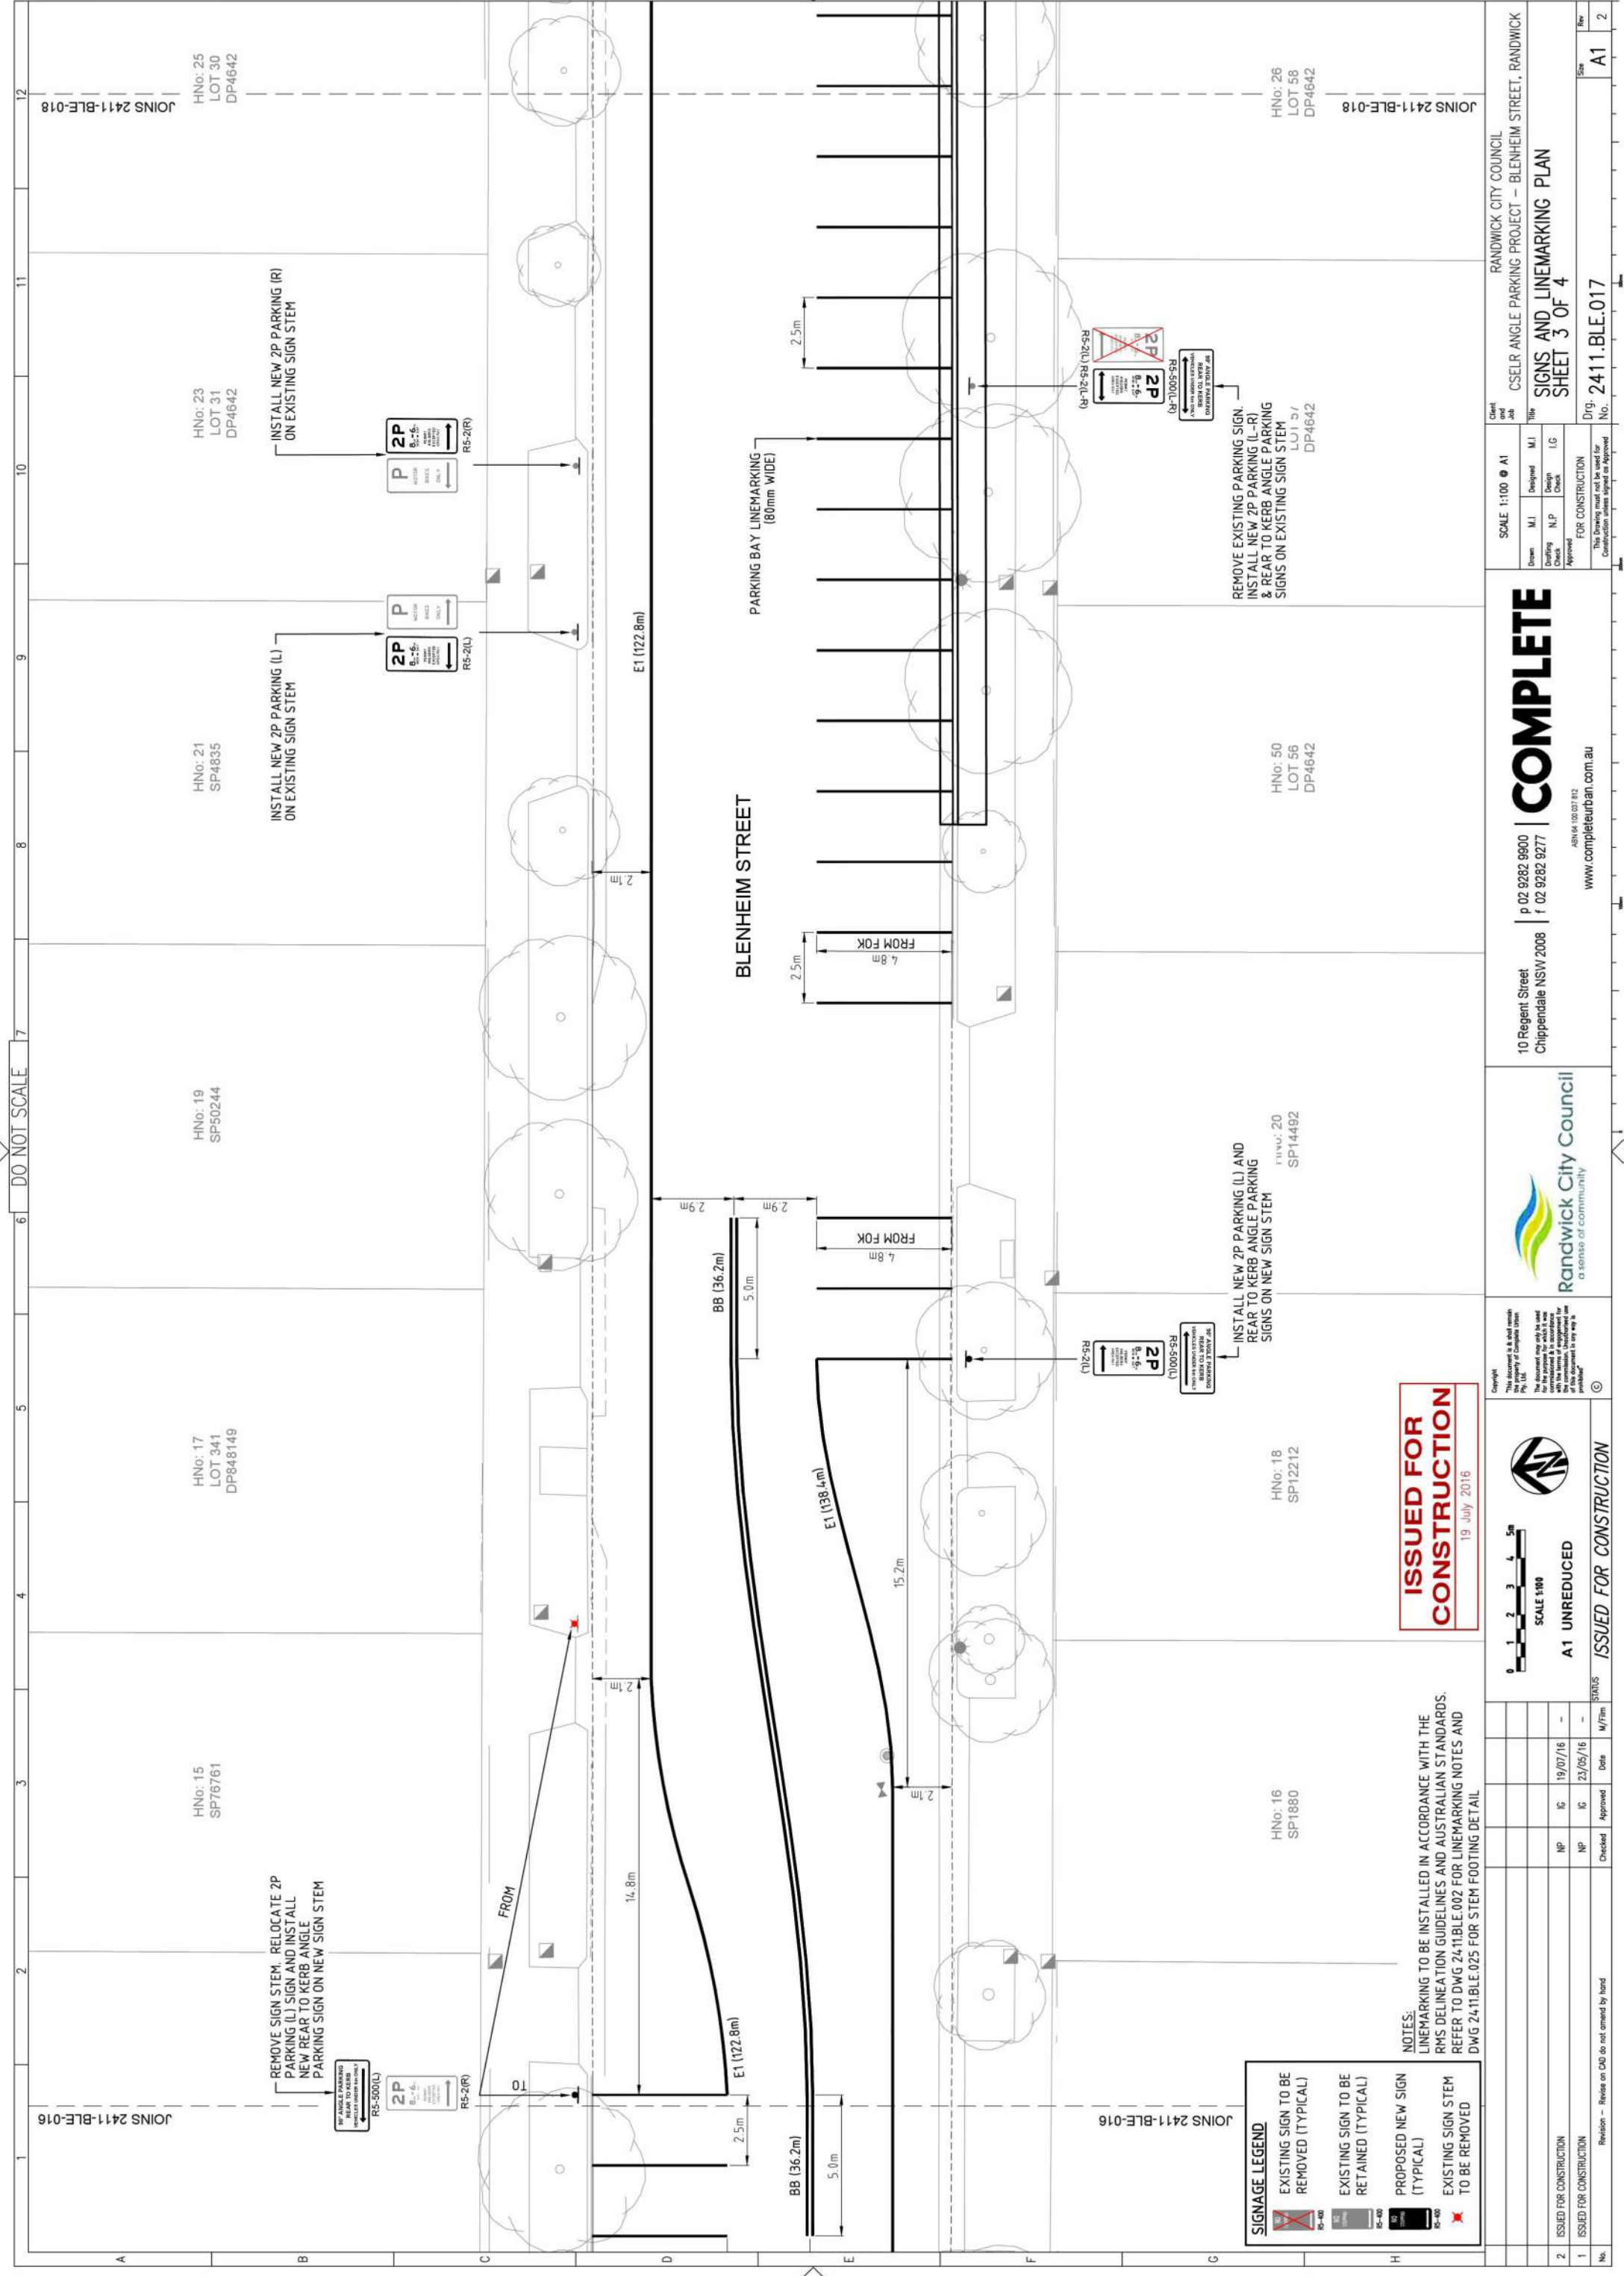

**ISSUED FOR CONSTRUCTION**  
19 July 2016

**SIGNAGE LEGEND**

	EXISTING SIGN TO BE REMOVED (TYPICAL)
	EXISTING SIGN TO BE RETAINED (TYPICAL)
	PROPOSED NEW SIGN (TYPICAL)
	EXISTING SIGN STEM TO BE REMOVED

**NOTES:**  
LINEMARKING TO BE INSTALLED IN ACCORDANCE WITH THE LHM DELINEATION GUIDELINES AND AUSTRALIAN STANDARDS. REFER TO DWG 2411.BLE.002 FOR LINEMARKING NOTES AND DWG 2411.BLE.025 FOR STEM FOOTING DETAIL.

No.	Revision	Issued on	By	Checked	Date	Status
2	ISSUED FOR CONSTRUCTION	19/07/16	NP	IC	19/07/16	-
1	ISSUED FOR CONSTRUCTION	23/05/16	NP	IC	23/05/16	-

Revision - Revised on CAD do not amend by hand

Scale: 1:100 @ A1

Drawn: M.I. Design: M.I. Title: CSELR ANGLE PARKING PROJECT - BLENHEIM STREET, RANDWICK

Checked: N.P. N.P. City: I.G. I.G.

FOR CONSTRUCTION

The Drawing must not be used for Construction unless signed or Approved

Copyright © 2016 Complete Urban  
This document is the property of Complete Urban Pty Ltd. It is to be used only for the project for which it was prepared & is not to be reproduced, stored in a retrieval system, or transmitted in any form or by any means, electronic, mechanical, photocopying, recording, or by any information storage and retrieval system, without the prior written permission of Complete Urban Pty Ltd.

10 Regent Street  
Chippendale NSW 2008  
p 02 9282 9600  
f 02 9282 9277

**COMPLETE**

www.completeurban.com.au

Randwick City Council  
a sense of community

Randwick City Council  
CSELR ANGLE PARKING PROJECT - BLENHEIM STREET, RANDWICK  
**SIGNS AND LINEMARKING PLAN**  
SHEET 3 OF 4  
Dwg. 2411.BLE.017  
No. A1 2