

1 2 3 4 5 6 7 8 9 10 11 12

DO NOT SCALE

ANZAC PARADE

CARLTON STREET

JOINNS 2411.CAR.013

HN: 19
LOT 3
DP2905

HN: 74-74A
LOT B
DP406013

HN: 6
LOT A
DP324590

JOINNS 2411.CAR.013

SIGNAGE LEGEND

	EXISTING SIGN TO BE RETAINED (TYPICAL)
	PROPOSED NEW SIGN (TYPICAL)
	EXISTING SIGN STEM TO BE REMOVED

NOTES:
 LINEMARKING TO BE INSTALLED IN ACCORDANCE WITH THE RMS DELINEATION GUIDELINES AND AUSTRALIAN STANDARDS. REFER TO DWG 2411CAR.002 FOR LINEMARKING NOTES AND DWG 2411CAR.020 FOR STEM FOOTING DETAIL.
 FOK DENOTES FACE OF KERB

ISSUED FOR CONSTRUCTION
 25 August 2016

Copyright © 2016
 This document is the property of Complete Urban Pty. Ltd. All rights reserved. It is intended for use only for the project for which it was prepared & is not to be distributed, copied, reproduced, or otherwise used without the prior written consent of Complete Urban Pty. Ltd.

10 Regent Street
 Chippendale NSW 2008
 p 02 9282 9600
 f 02 9282 9277
 www.completeurban.com.au

COMPLETE

SCALE 1:100 @ A1

Drawn	AL	Designed	G.H
Checked	N.P	Checked	I.G
Approved		FOR CONSTRUCTION	

The Drawing must not be used for Construction unless signed or Approved.

Client and Job Title: RANDWICK CITY COUNCIL
 CSELR ANGLE PARKING PROJECT – CARLTON STREET, KENSINGTON
 SIGNS AND LINEMARKING PLAN
 SHEET 1 OF 3

No. 1
 Date: 25/08/16
 Approved: I.G
 Checked: N.P
 M/Firm: -
 Status: ISSUED FOR CONSTRUCTION

Revision - Review on CAD do not amend by hand


Scale: 1:100
 A1 UNREDUCED
 ISSUED FOR CONSTRUCTION

10 Regent Street
 Chippendale NSW 2008
 p 02 9282 9600
 f 02 9282 9277
 www.completeurban.com.au

COMPLETE



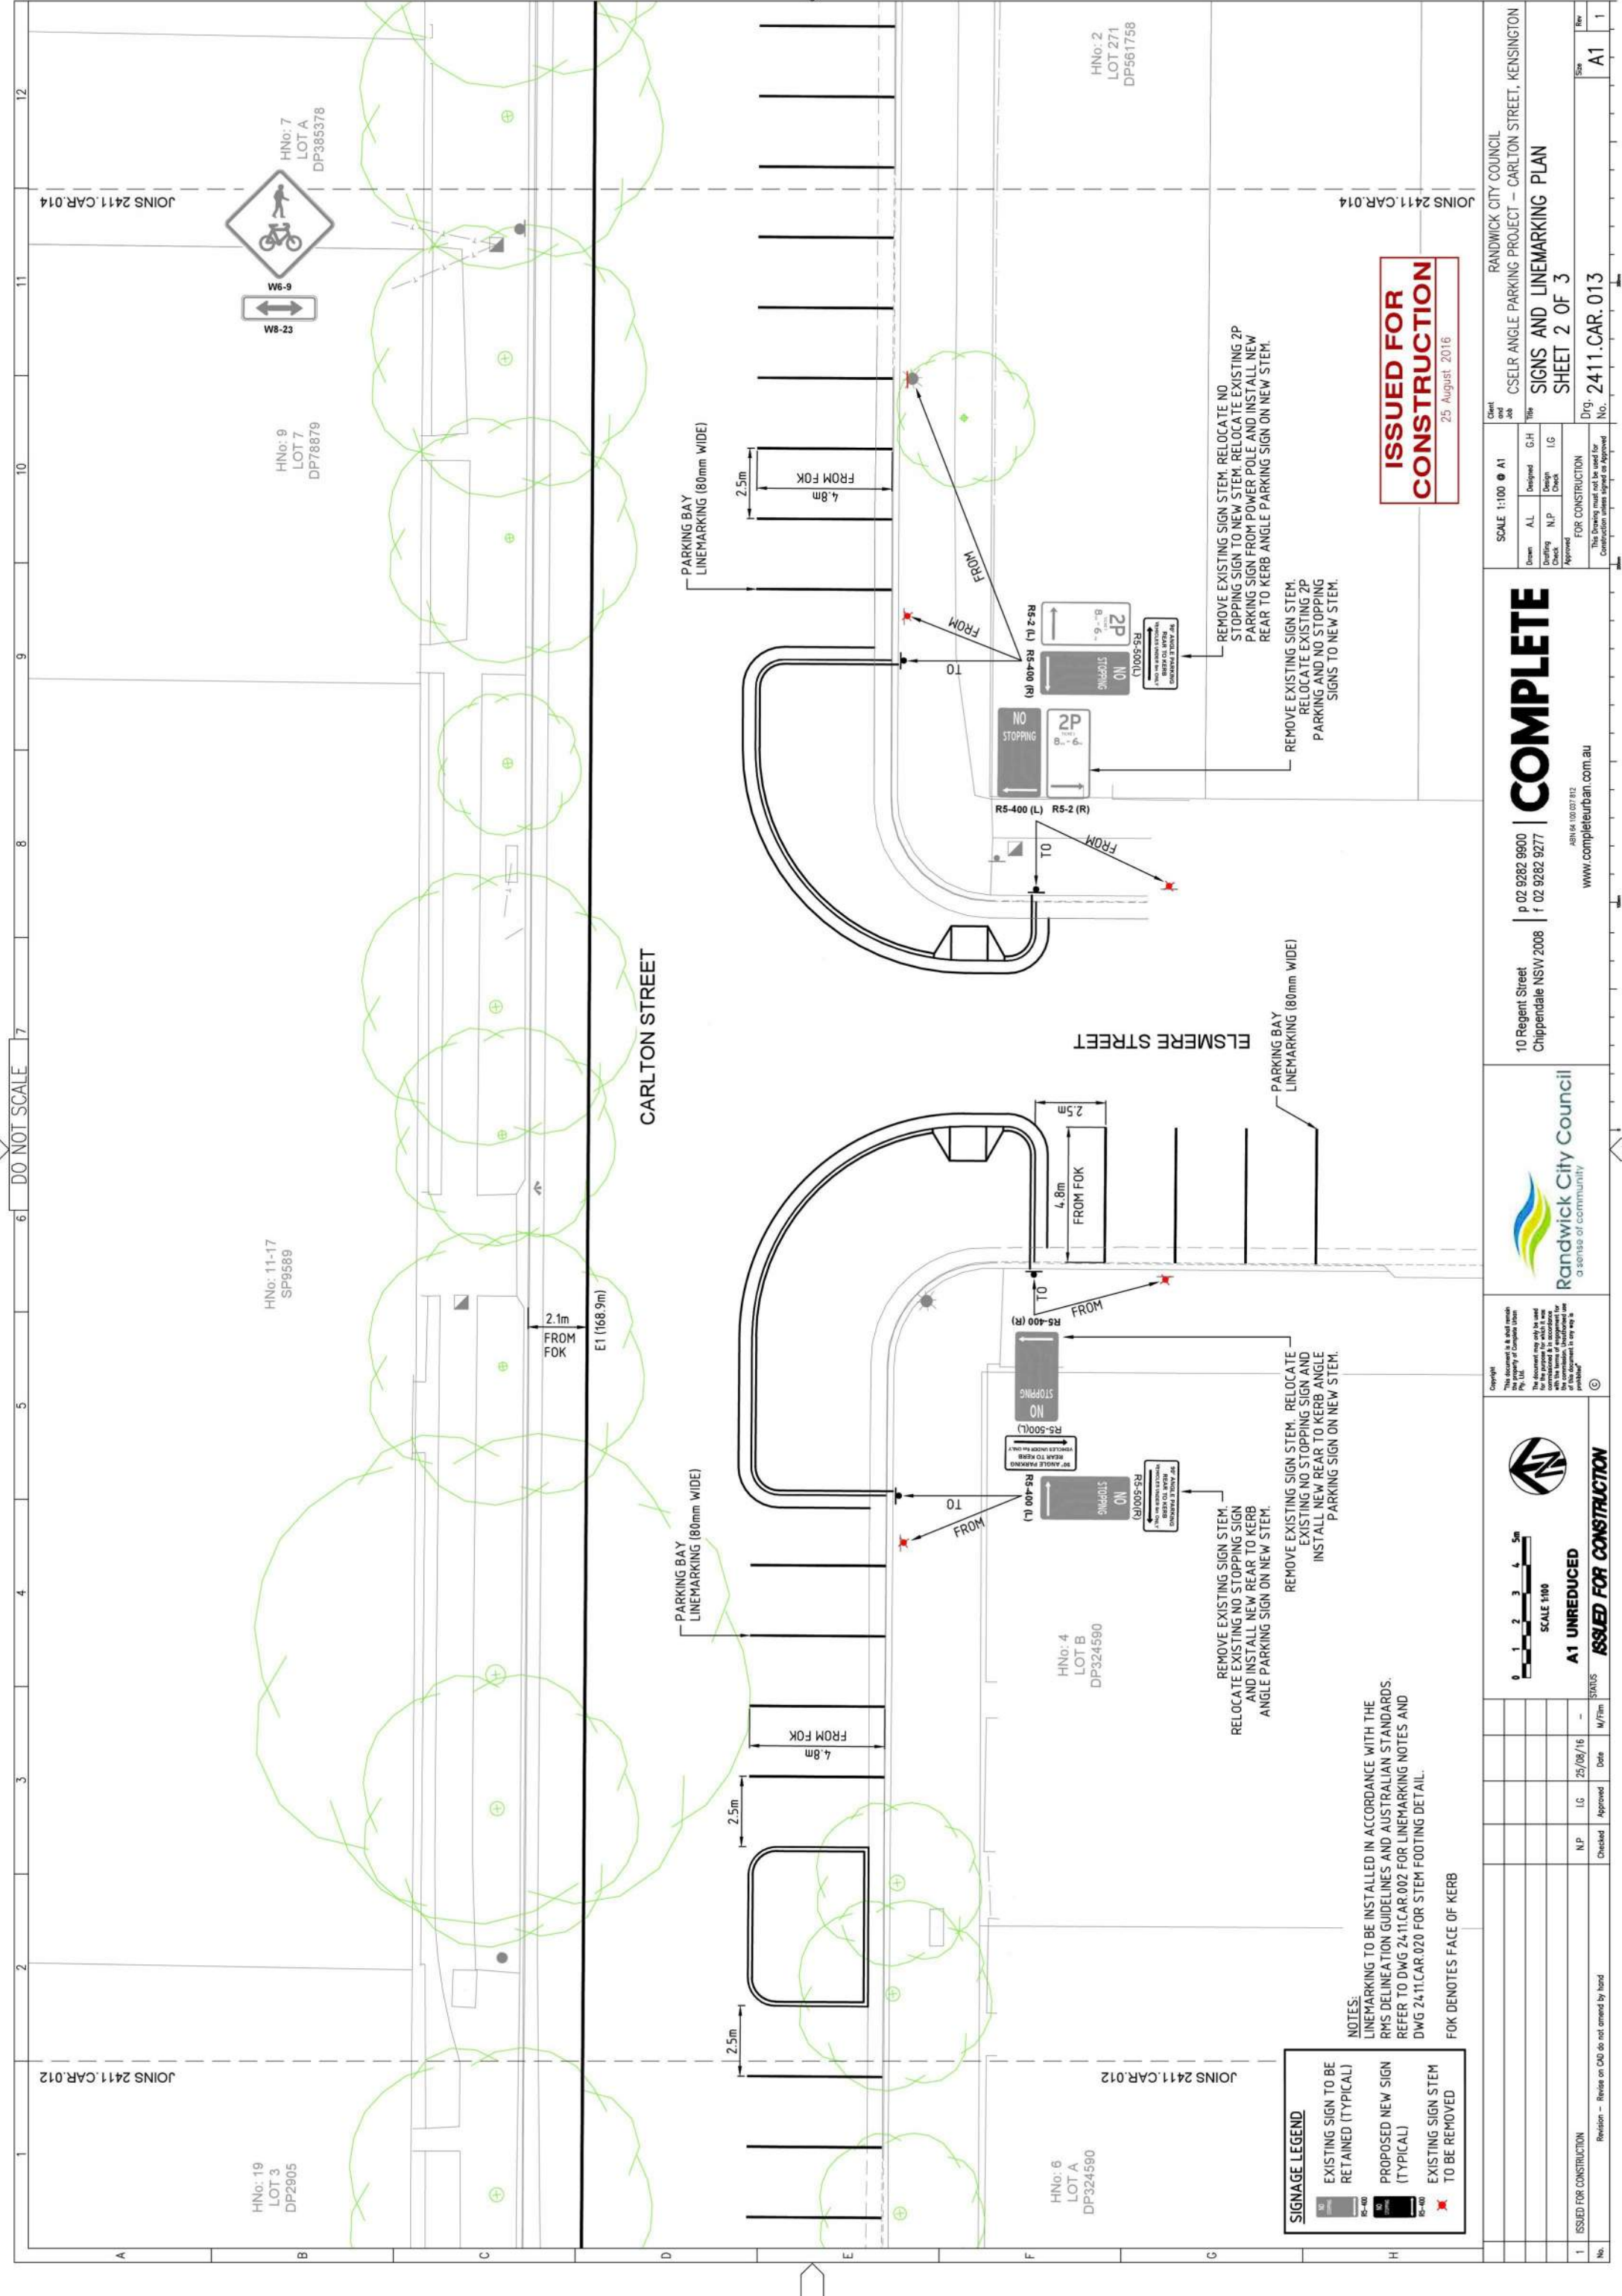

ISSUED FOR CONSTRUCTION
25 August 2016

JOINS 2411.CAR.012
HN: 19
LOT 3
DP2805

HN: 11-17
SP9589
E1 (168.9m)
FROM FOK
2.1m

HN: 9
LOT 7
DP78879
W6-9
W8-23
HN: 7
LOT A
DP385378

HN: 2
LOT 271
DP561758

HN: 4
LOT B
DP324590

HN: 6
LOT A
DP324590

JOINS 2411.CAR.014

SCALE 1:100 @ A1
Drawn AL, Designed G.H, Checked N.P, N.P, LG
Approved FOR CONSTRUCTION
This Drawing must not be used for Construction unless signed or Approved

1 ISSUED FOR CONSTRUCTION
Checked N.P, LG, Date 25/08/16, Approved

COMPLETE
10 Regent Street
Chippendale NSW 2008
p 02 9282 9600
f 02 9282 9277
www.completeurban.com.au

ISSUED FOR CONSTRUCTION


Copyright © 2016
This document is the property of Complete Urban Pty. Ltd.
It is to be used for the project and site only. It is not to be reproduced or distributed in any form without the prior written consent of Complete Urban Pty. Ltd.

Scale 1:100
SCALE 1:100
A1 UNREDUCED
ISSUED FOR CONSTRUCTION

No.	Revision	Date	Approved	Checked	M/Fin	Status
1		25/08/16		N.P, LG		ISSUED FOR CONSTRUCTION

Revision - Review on CAD do not amend by hand

Client and Job Title: RANDWICK CITY COUNCIL
CSELR ANGLE PARKING PROJECT - CARLTON STREET, KENSINGTON
SIGNED AND LINEMARKING PLAN
SHEET 2 OF 3
Dwg. 2411.CAR.013
No. A1

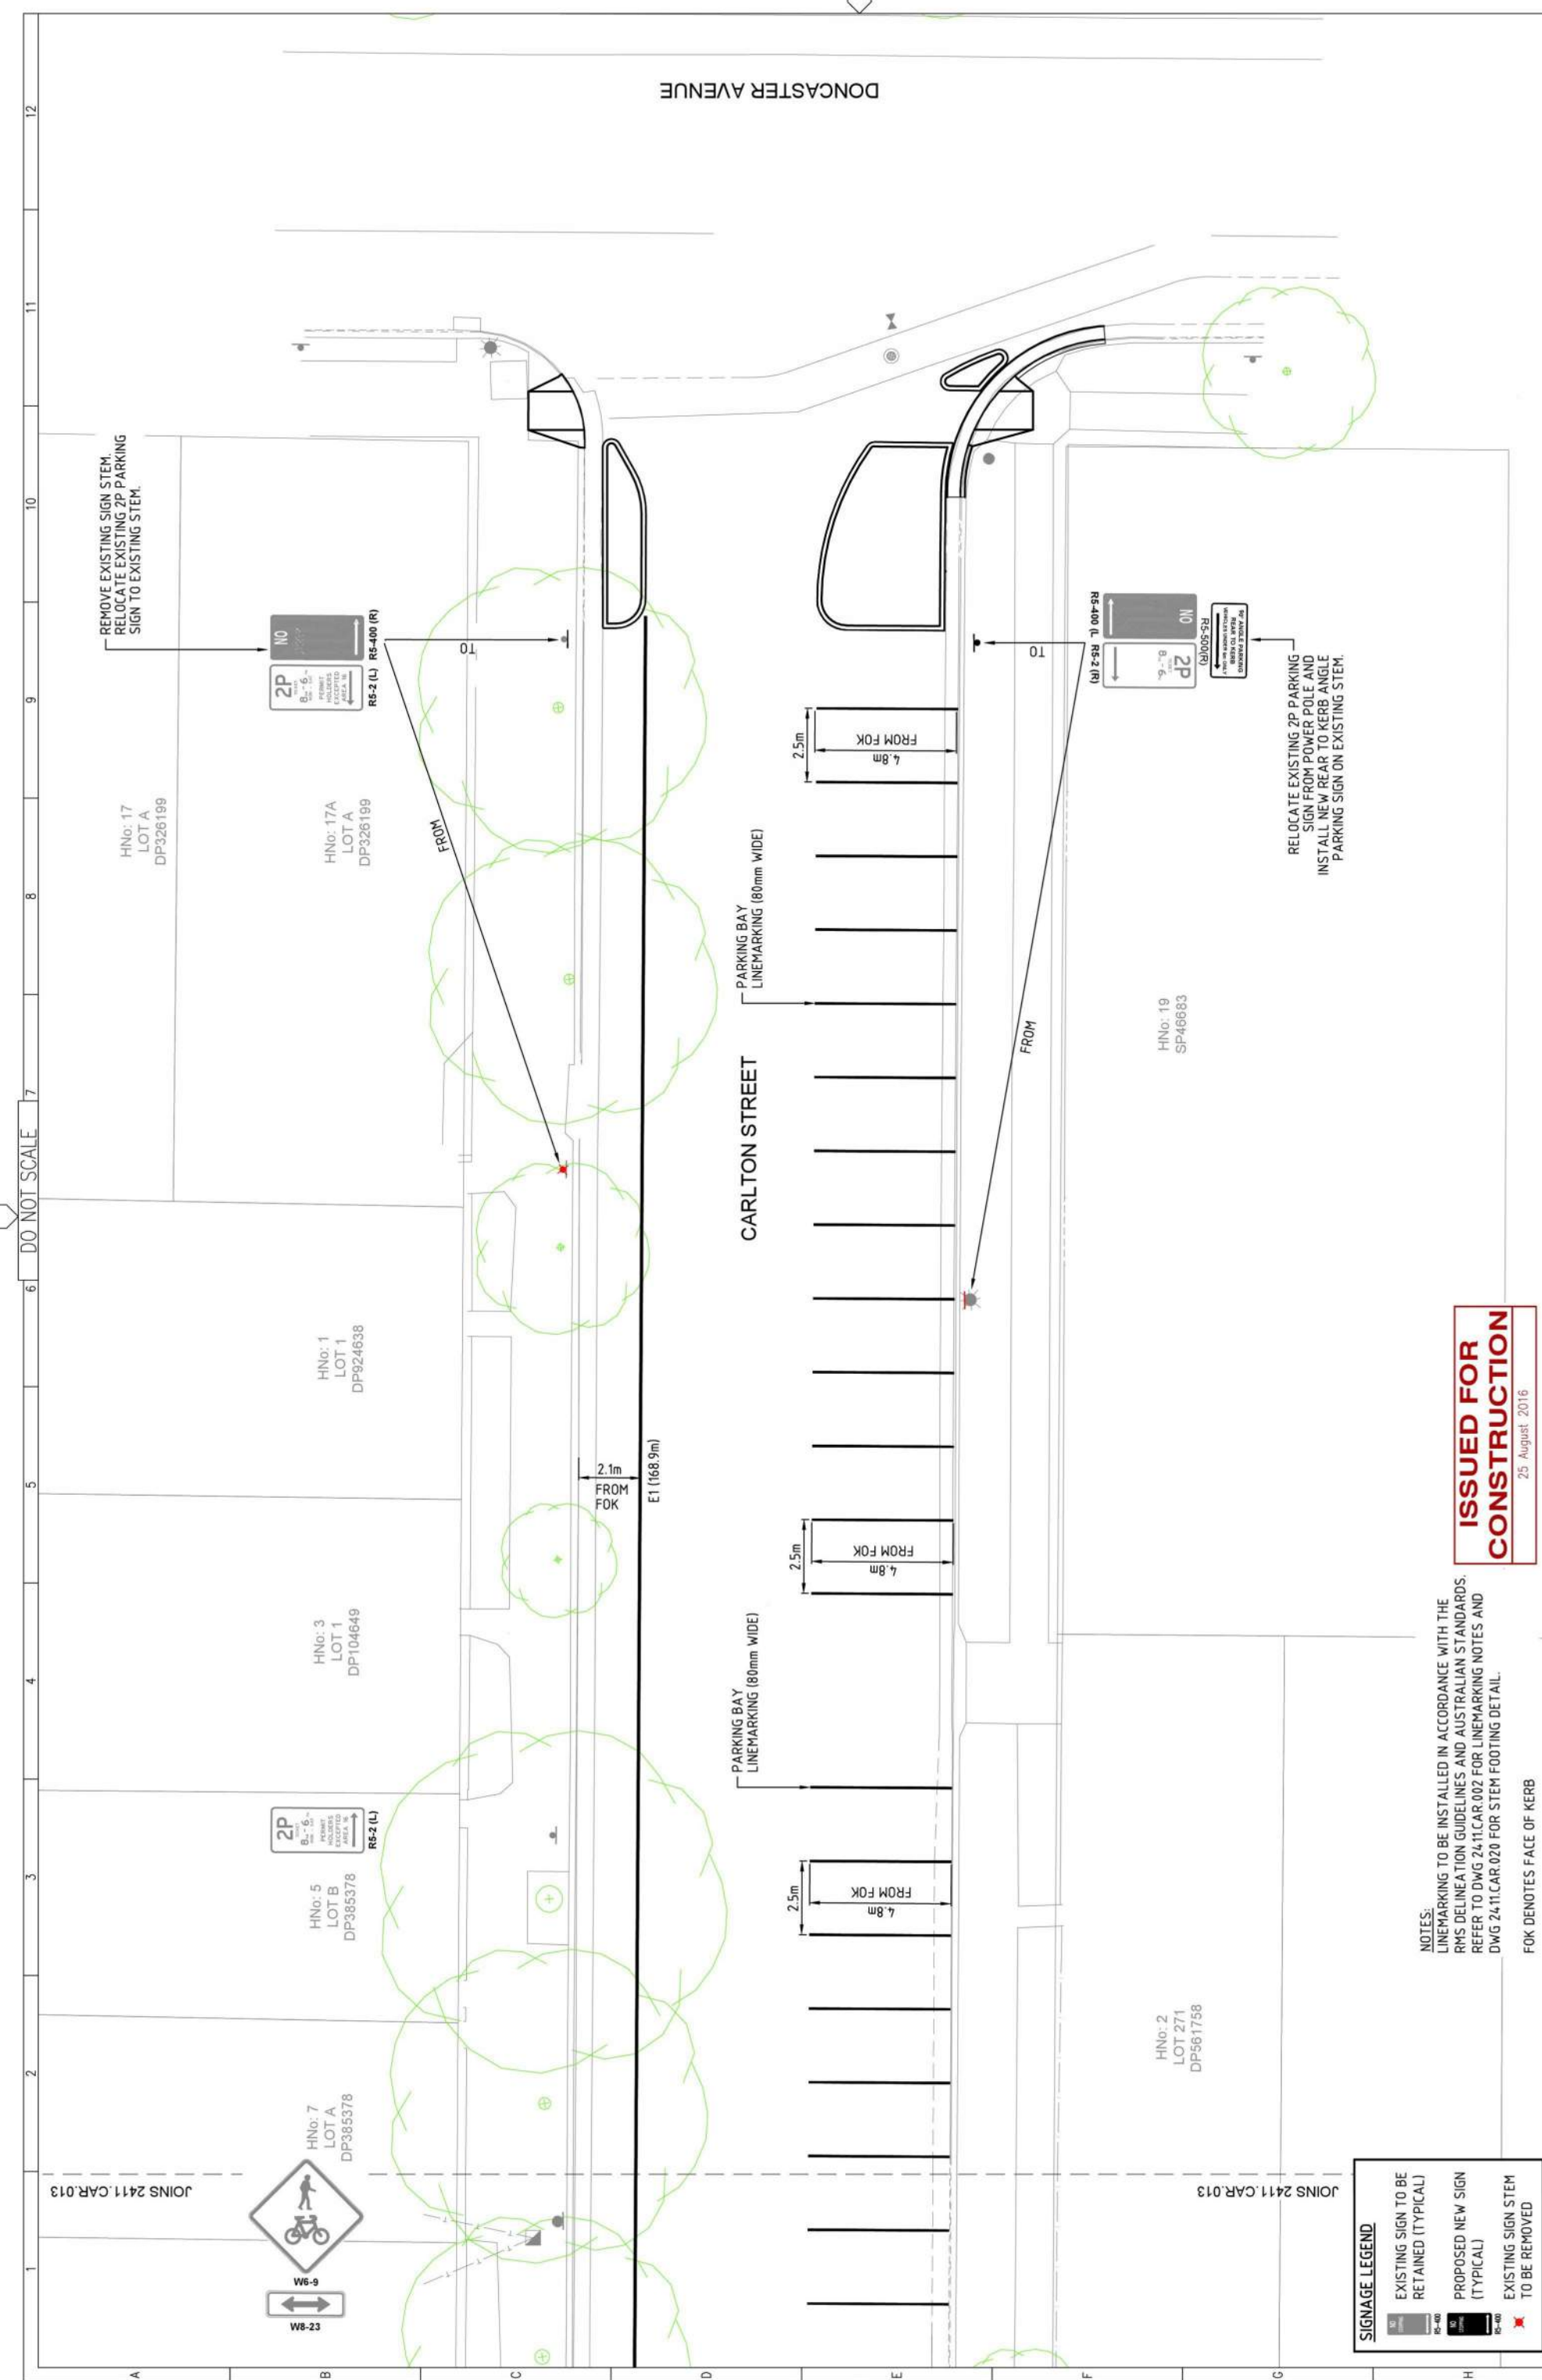

DO NOT SCALE

12 11 10 9 8 7 6 5 4 3 2 1

HN: 17 LOT A DP326199

HN: 17A LOT A DP326199

HN: 1 LOT 1 DP924638

HN: 3 LOT 1 DP104649

HN: 5 LOT B DP385378

HN: 7 LOT A DP385378

HN: 19 SP46683

REMOVE EXISTING SIGN STEM. RELOCATE EXISTING 2P PARKING SIGN TO EXISTING STEM.

RELOCATE EXISTING 2P PARKING SIGN FROM POWER POLE AND INSTALL NEW REAR TO KERB ANGLE PARKING SIGN ON EXISTING STEM.

PARKING BAY LINEMARKING (80mm WIDE)

FROM FOK

E1 (168.9m)

FROM FOK 2.1m

FROM FOK 4.8m 2.5m

FROM FOK 4.8m 2.5m

FROM FOK 4.8m 2.5m

FROM FOK 4.8m 2.5m

W8-23

W6-9

JOIN 2411 CAR.013

JOIN 2411 CAR.013

SCALE 1:100 @ A1

Drawn	AL	Designed	G.H
Checked	N.P	Check	I.G
Approved			

FOR CONSTRUCTION

This Drawing must not be used for Construction unless signed or Approved.

10 Regent Street Chippendale NSW 2008

p 02 9282 9600 | f 02 9282 9277

www.completeurban.com.au

Copyright © 2016

This document is the property of Complete Urban Pty. Ltd. It is to be used for the purposes for which it was prepared and is not to be reproduced, stored in a retrieval system, or transmitted in any form or by any means, electronic, mechanical, photocopying, recording, or otherwise, without the prior written permission of Complete Urban Pty. Ltd.

ISSUED FOR CONSTRUCTION

25 August 2016

NOTES:

LINEMARKING TO BE INSTALLED IN ACCORDANCE WITH THE RMS DELINEATION GUIDELINES AND AUSTRALIAN STANDARDS. REFER TO DWG 24-11-CAR.002 FOR LINEMARKING NOTES AND DWG 24-11-CAR.020 FOR STEM FOOTING DETAIL.

FOK DENOTES FACE OF KERB

SIGNAGE LEGEND

- EXISTING SIGN TO BE RETAINED (TYPICAL)
- PROPOSED NEW SIGN (TYPICAL)
- EXISTING SIGN STEM TO BE REMOVED

1 ISSUED FOR CONSTRUCTION

Revision	Date	Approved	M/Trn	Status
1	25/08/16			ISSUED FOR CONSTRUCTION

Revision - Review on CAD do not amend by hand
























