

DO NOT SCALE

1 2 3 4 5 6 7 8 9 10 11 12

A B C D E F G H

JOINS 2411 EUR.012

JOINS 2411 EUR.014

HNo: 21  
LOT B  
DP304806

HNo: 23  
LOT A  
DP304806

HNo: 25  
LOT 1  
DP304806

HNo: 27  
LOT 2  
DP304806

HNo: 29  
LOT 3  
DP304806

HNo: 31  
LOT 4  
DP304806

HNo: 33  
LOT 5  
DP304806

HNo: 22  
LOT 7  
DP12909

HNo: 24  
LOT 8  
DP12909

HNo: 26  
LOT 9  
DP12909

HNo: 28  
LOT 10  
DP12909

HNo: 30  
LOT 11  
DP12909

HNo: 32  
LOT 12  
DP12909

HNo: 34  
LOT 13  
DP12909

HNo: 36  
LOT 14  
DP12909

HNo: 38  
LOT B  
DP441943

HNo: 40  
LOT A  
DP441943

HNo: 42  
LOT 1  
DP1182570

HNo: 44  
LOT 2  
DP1182570


**SIGNAGE LEGEND**  
  
 EXISTING SIGN TO BE RETAINED (TYPICAL)  
 PROPOSED NEW SIGN (TYPICAL)  
 EXISTING SIGN STEM TO BE REMOVED

**NOTES:**  
 LINEMARKING TO BE INSTALLED IN ACCORDANCE WITH THE RMS DELINEATION GUIDELINES AND AUSTRALIAN STANDARDS. REFER TO DWG 2411EUR.002 FOR LINEMARKING NOTES AND DWG 2411EUR.021 FOR STEM FOOTING DETAIL.  
 FOK DENOTES FACE OF KERB

**ISSUED FOR CONSTRUCTION**  
 19 October 2016

<p>Copyright          This document is the property of Complete Urban Pty. Ltd.          It is not to be reproduced, stored in a retrieval system, or transmitted in any form or by any means, electronic, mechanical, photocopying, recording, or otherwise, without the prior written permission of Complete Urban Pty. Ltd.</p>		<p>10 Regent Street          Chippendale NSW 2008          p 02 9282 9600          f 02 9282 9277          www.completeurban.com.au</p>		<p><b>COMPLETE</b>          a sense of community</p>		<p>10 Regent Street          Chippendale NSW 2008          p 02 9282 9600          f 02 9282 9277          www.completeurban.com.au</p>		
<p>SCALE 1:100 @ A1</p>		<p>SCALE 1:100 @ A1</p>		<p>SCALE 1:100 @ A1</p>		<p>SCALE 1:100 @ A1</p>		<p>SCALE 1:100 @ A1</p>		<p>SCALE 1:100 @ A1</p>	
<p>Drawn AL</p>		<p>Drawn AL</p>		<p>Drawn AL</p>		<p>Drawn AL</p>		<p>Drawn AL</p>		<p>Drawn AL</p>	
<p>Checked N.P</p>		<p>Checked N.P</p>		<p>Checked N.P</p>		<p>Checked N.P</p>		<p>Checked N.P</p>		<p>Checked N.P</p>	
<p>Approved</p>		<p>Approved</p>		<p>Approved</p>		<p>Approved</p>		<p>Approved</p>		<p>Approved</p>	
<p>FOR CONSTRUCTION</p>		<p>FOR CONSTRUCTION</p>		<p>FOR CONSTRUCTION</p>		<p>FOR CONSTRUCTION</p>		<p>FOR CONSTRUCTION</p>		<p>FOR CONSTRUCTION</p>	
<p>The Drawing must not be used for Construction unless signed or Approved</p>		<p>The Drawing must not be used for Construction unless signed or Approved</p>		<p>The Drawing must not be used for Construction unless signed or Approved</p>		<p>The Drawing must not be used for Construction unless signed or Approved</p>		<p>The Drawing must not be used for Construction unless signed or Approved</p>		<p>The Drawing must not be used for Construction unless signed or Approved</p>	
<p>No.</p>		<p>No.</p>		<p>No.</p>		<p>No.</p>		<p>No.</p>		<p>No.</p>	
<p>2 DESIGN REVISION - ISSUED FOR CONSTRUCTION</p>		<p>2 DESIGN REVISION - ISSUED FOR CONSTRUCTION</p>		<p>2 DESIGN REVISION - ISSUED FOR CONSTRUCTION</p>		<p>2 DESIGN REVISION - ISSUED FOR CONSTRUCTION</p>		<p>2 DESIGN REVISION - ISSUED FOR CONSTRUCTION</p>		<p>2 DESIGN REVISION - ISSUED FOR CONSTRUCTION</p>	
<p>1 ISSUED FOR CONSTRUCTION</p>		<p>1 ISSUED FOR CONSTRUCTION</p>		<p>1 ISSUED FOR CONSTRUCTION</p>		<p>1 ISSUED FOR CONSTRUCTION</p>		<p>1 ISSUED FOR CONSTRUCTION</p>		<p>1 ISSUED FOR CONSTRUCTION</p>	
<p>Checked</p>		<p>Checked</p>		<p>Checked</p>		<p>Checked</p>		<p>Checked</p>		<p>Checked</p>	
<p>Approved</p>		<p>Approved</p>		<p>Approved</p>		<p>Approved</p>		<p>Approved</p>		<p>Approved</p>	
<p>Date</p>		<p>Date</p>		<p>Date</p>		<p>Date</p>		<p>Date</p>		<p>Date</p>	
<p>19/10/16</p>		<p>19/10/16</p>		<p>19/10/16</p>		<p>19/10/16</p>		<p>19/10/16</p>		<p>19/10/16</p>	
<p>CH NP</p>		<p>CH NP</p>		<p>CH NP</p>		<p>CH NP</p>		<p>CH NP</p>		<p>CH NP</p>	
<p>19/07/16</p>		<p>19/07/16</p>		<p>19/07/16</p>		<p>19/07/16</p>		<p>19/07/16</p>		<p>19/07/16</p>	
<p>NP LG</p>		<p>NP LG</p>		<p>NP LG</p>		<p>NP LG</p>		<p>NP LG</p>		<p>NP LG</p>	
<p>STATUS</p>		<p>STATUS</p>		<p>STATUS</p>		<p>STATUS</p>		<p>STATUS</p>		<p>STATUS</p>	
<p>ISSUED FOR CONSTRUCTION</p>		<p>ISSUED FOR CONSTRUCTION</p>		<p>ISSUED FOR CONSTRUCTION</p>		<p>ISSUED FOR CONSTRUCTION</p>		<p>ISSUED FOR CONSTRUCTION</p>		<p>ISSUED FOR CONSTRUCTION</p>	
<p>Revision - Review on CAD do not amend by hand</p>		<p>Revision - Review on CAD do not amend by hand</p>		<p>Revision - Review on CAD do not amend by hand</p>		<p>Revision - Review on CAD do not amend by hand</p>		<p>Revision - Review on CAD do not amend by hand</p>		<p>Revision - Review on CAD do not amend by hand</p>	
<p>1</p>		<p>1</p>		<p>1</p>		<p>1</p>		<p>1</p>		<p>1</p>	
<p>A1</p>		<p>A1</p>		<p>A1</p>		<p>A1</p>		<p>A1</p>		<p>A1</p>	
<p>2</p>		<p>2</p>		<p>2</p>		<p>2</p>		<p>2</p>		<p>2</p>	
<p>2411.EUR.013</p>		<p>2411.EUR.013</p>		<p>2411.EUR.013</p>		<p>2411.EUR.013</p>		<p>2411.EUR.013</p>		<p>2411.EUR.013</p>	
<p>DRG.</p>		<p>DRG.</p>		<p>DRG.</p>		<p>DRG.</p>		<p>DRG.</p>		<p>DRG.</p>	
<p>NO.</p>		<p>NO.</p>		<p>NO.</p>		<p>NO.</p>		<p>NO.</p>		<p>NO.</p>	
<p>2</p>		<p>2</p>		<p>2</p>		<p>2</p>		<p>2</p>		<p>2</p>	
<p>A1</p>		<p>A1</p>		<p>A1</p>		<p>A1</p>		<p>A1</p>		<p>A1</p>	
<p>2</p>		<p>2</p>		<p>2</p>		<p>2</p>		<p>2</p>		<p>2</p>	

RANDWICK CITY COUNCIL  
 CSELR ANGLE PARKING PROJECT - EURIMBLA AVENUE, RANDWICK  
 SIGNS AND LINEMARKING PLAN  
 SHEET 2 OF 3

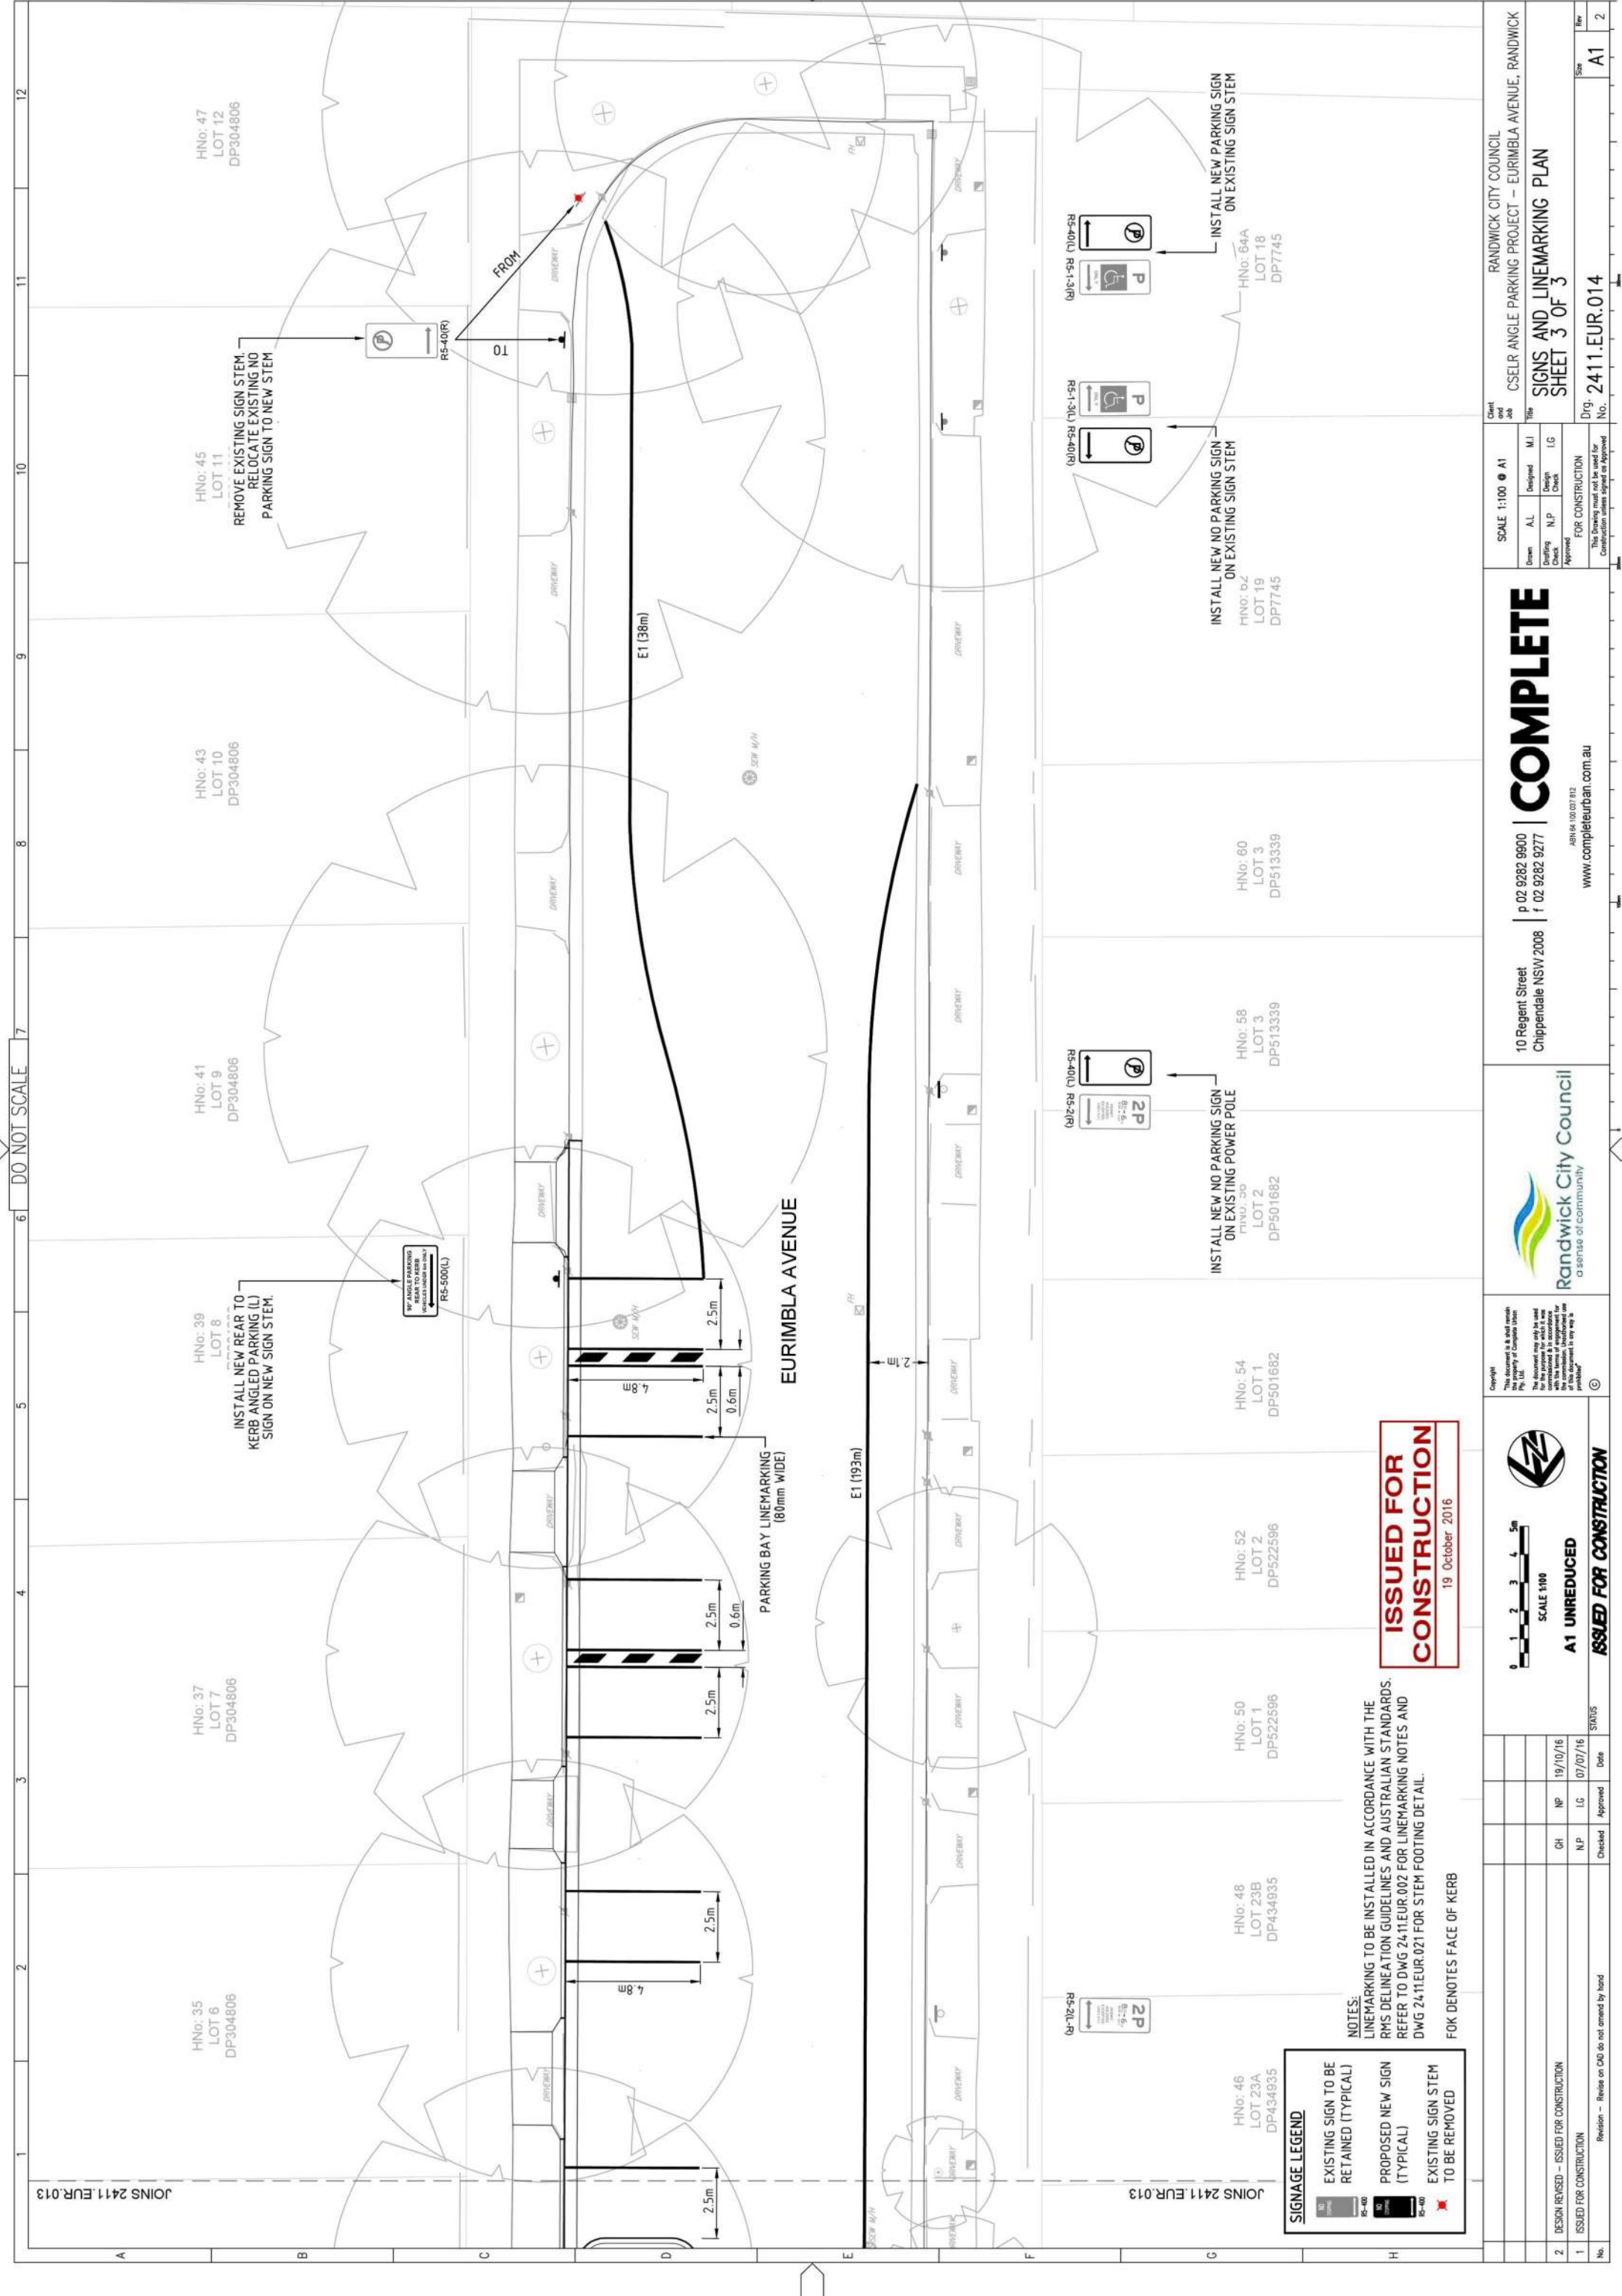

DO NOT SCALE

JOINS 2411 EUR.013

HN: 35  
LOT 6  
DP304806

HN: 37  
LOT 7  
DP304806

HN: 39  
LOT 8  
DP304806

HN: 41  
LOT 9  
DP304806

HN: 43  
LOT 10  
DP304806

HN: 45  
LOT 11  
DP304806

HN: 47  
LOT 12  
DP304806

REMOVE EXISTING SIGN STEM  
RELOCATE EXISTING NO  
PARKING SIGN TO NEW STEM

INSTALL NEW REAR TO  
KERB ANGLED PARKING (L)  
SIGN ON NEW SIGN STEM.

INSTALL NEW PARKING SIGN  
ON EXISTING SIGN STEM

INSTALL NEW NO PARKING SIGN  
ON EXISTING SIGN STEM

INSTALL NEW PARKING SIGN  
ON EXISTING SIGN STEM

INSTALL NEW NO PARKING SIGN  
ON EXISTING SIGN STEM

INSTALL NEW NO PARKING SIGN  
ON EXISTING SIGN STEM

INSTALL NEW NO PARKING SIGN  
ON EXISTING SIGN STEM

INSTALL NEW NO PARKING SIGN  
ON EXISTING SIGN STEM

INSTALL NEW NO PARKING SIGN  
ON EXISTING SIGN STEM

INSTALL NEW NO PARKING SIGN  
ON EXISTING SIGN STEM

INSTALL NEW NO PARKING SIGN  
ON EXISTING SIGN STEM

INSTALL NEW NO PARKING SIGN  
ON EXISTING SIGN STEM

INSTALL NEW NO PARKING SIGN  
ON EXISTING SIGN STEM

INSTALL NEW NO PARKING SIGN  
ON EXISTING SIGN STEM

E1 (38m)

E1 (193m)

EURIMBLA AVENUE

**SIGNAGE LEGEND**

	EXISTING SIGN TO BE RETAINED (TYPICAL)
	PROPOSED NEW SIGN (TYPICAL)
	EXISTING SIGN STEM TO BE REMOVED

NOTES:  
LINEMARKING TO BE INSTALLED IN ACCORDANCE WITH THE  
RMS DELINEATION GUIDELINES AND AUSTRALIAN STANDARDS.  
REFER TO DWG 2411EUR.002 FOR LINEMARKING NOTES AND  
DWG 2411EUR.021 FOR STEM FOOTING DETAIL.  
FOK DENOTES FACE OF KERB

**ISSUED FOR  
CONSTRUCTION**  
19 October 2016

Copyright  
This document is the property of Complete Urban Pty. Ltd.  
It is to be used only for the project and site to which it is issued.  
It is not to be reproduced, stored in a retrieval system, or transmitted in any form or by any means, electronic, mechanical, photocopying, recording, or by any information storage and retrieval system, without the prior written permission of Complete Urban Pty. Ltd.

10 Regent Street  
Chippendale NSW 2008  
p 02 9282 9600  
f 02 9282 9277  
www.completeurban.com.au

**COMPLETE**

19 October 2016

SCALE 1:100 @ A1

Drawn	AL	Designed	MJ
Checked	N.P.	Checked	L.G.
Approved		FOR CONSTRUCTION	

The Drawing must not be used for Construction unless signed or Approved

No.	Revision	Checked	Approved	Date	Status
2	DESIGN REVISION - ISSUED FOR CONSTRUCTION	CH	NP	19/10/16	
1	ISSUED FOR CONSTRUCTION	NP	LG	07/07/16	

Revision - Review on CAD do not amend by hand

Client and Job Title  
RANDWICK CITY COUNCIL  
CSELR ANGLE PARKING PROJECT - EURIMBLA AVENUE, RANDWICK

Sheet No.  
SIGNS AND LINEMARKING PLAN  
SHEET 3 OF 3

Dwg. No.  
2411.EUR.014

Scale  
A1

Page  
2